



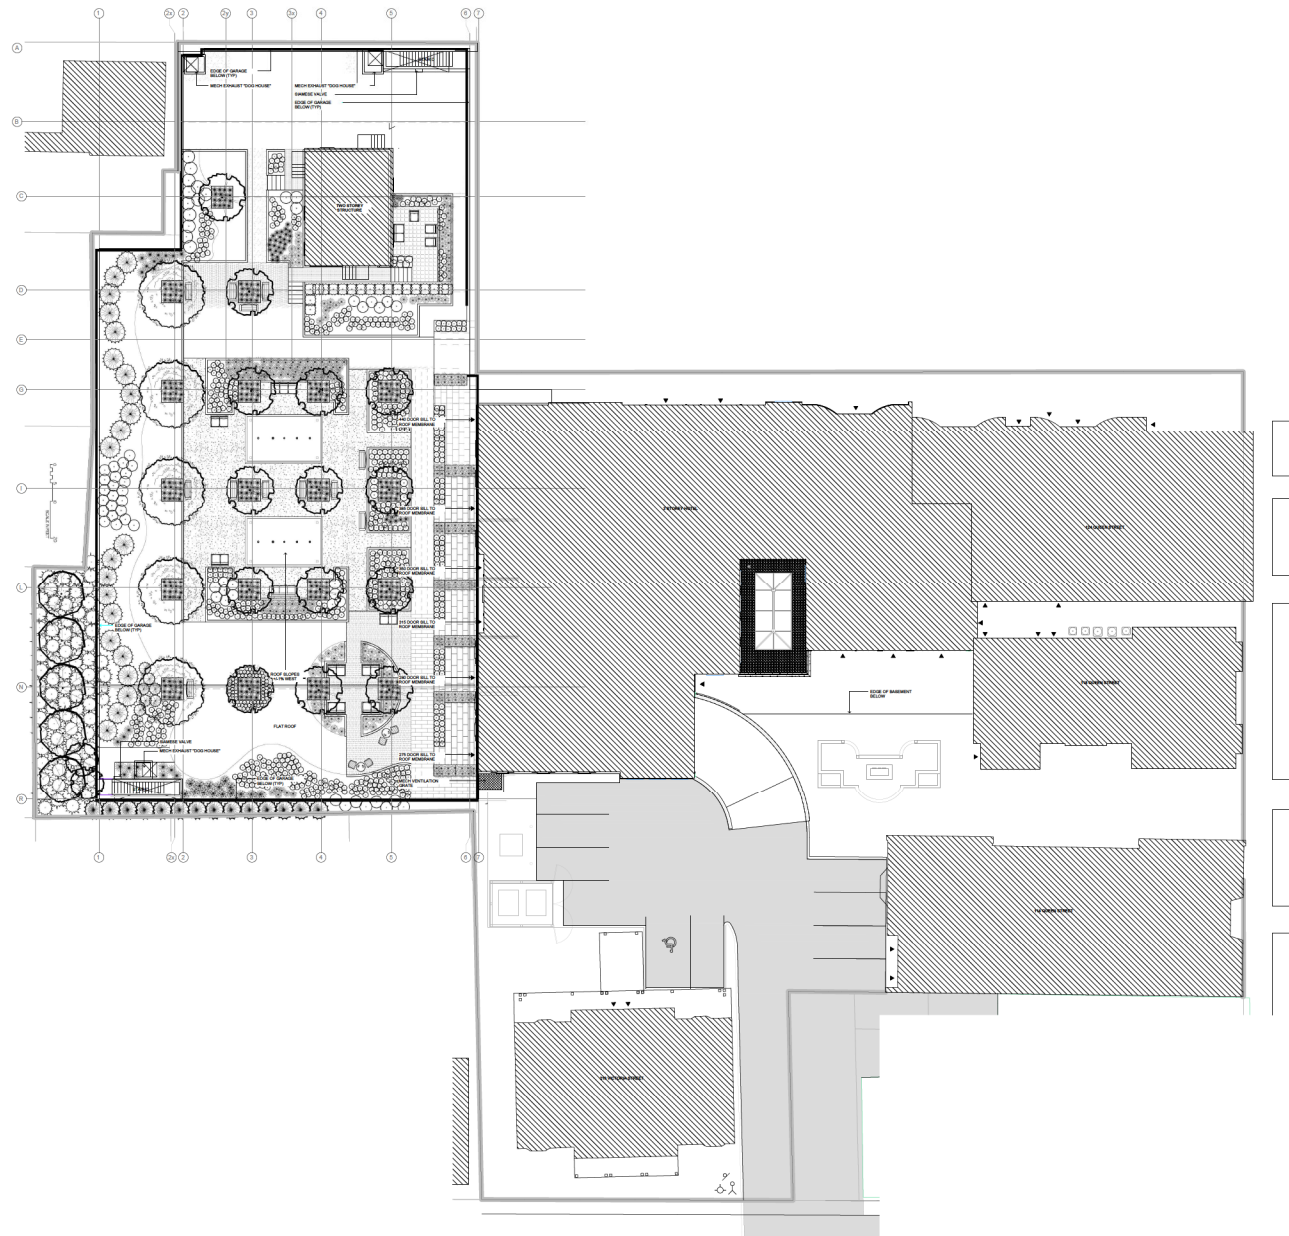

124 on Queen Green Roof - Subject Lands Context
SCALE: 1/16" = 1'

NOT FOR CONSTRUCTION
ISSUED FOR REVIEW & COMMENTS ONLY

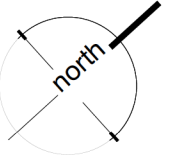

OWNER'S NAME
OWNER'S SIGNATURE

LORD MAYOR
TOWN CLERK
DATE

revisions/ submissions		
#	date	description
1	2023-05-11	Issued for review
2	2023-05-11	Issued for SPA

stamp



Environmental
DESIGN GROUP

P.O. Box 51
Cairton, ON L0R 1H0
1.905.489.5375
www.environmentaldesign.ca


client
124Queen

municipality
Niagara-on-the-Lake

project
124 on Queen Green Roof

sheet
Subject Lands Context


date: December 14, 2022
drawn:
checked: JCT
project #: 22-041

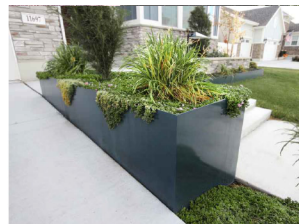



Terrace Planter Concept




Planter Concept - colour

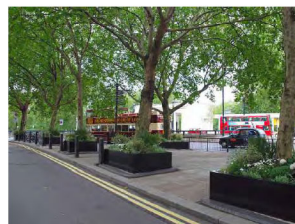

Planter Concept - colour

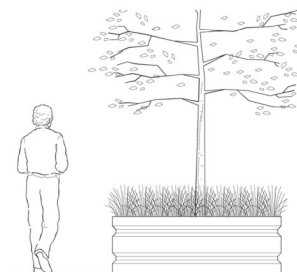 


Tree Planter Concept Detail

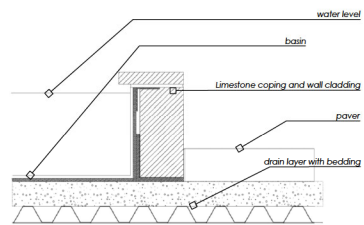

Water Feature Detail

124 on Queen Green Roof
SCALE: 1/8" = 1'

NOT FOR CONSTRUCTION
ISSUED FOR REVIEW & COMMENTS ONLY

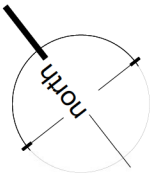

OWNER'S NAME
OWNER'S SIGNATURE

LORD MAYOR
TOWN CLERK
DATE

revisions/ submissions		
#	date	description
1	2022-12-14	Issued for discussion
2	2023-01-11	Issued for discussion
3	2023-01-13	Issued for discussion
4	2023-05-11	Issued for SFA

stamp



Environmental
DESIGN GROUP

P.O. Box 51
Cairns, ON L0R 1H0
1. 905.489.5375
www.environmentaldesign.ca

client
124Queen

municipality
Niagara-on-the-Lake

project
124 on Queen Green Roof

sheet
Green Roof Plan

date: December 14, 2022
drawn: JCT
checked: JCT
project #: 22-041

L-1

