
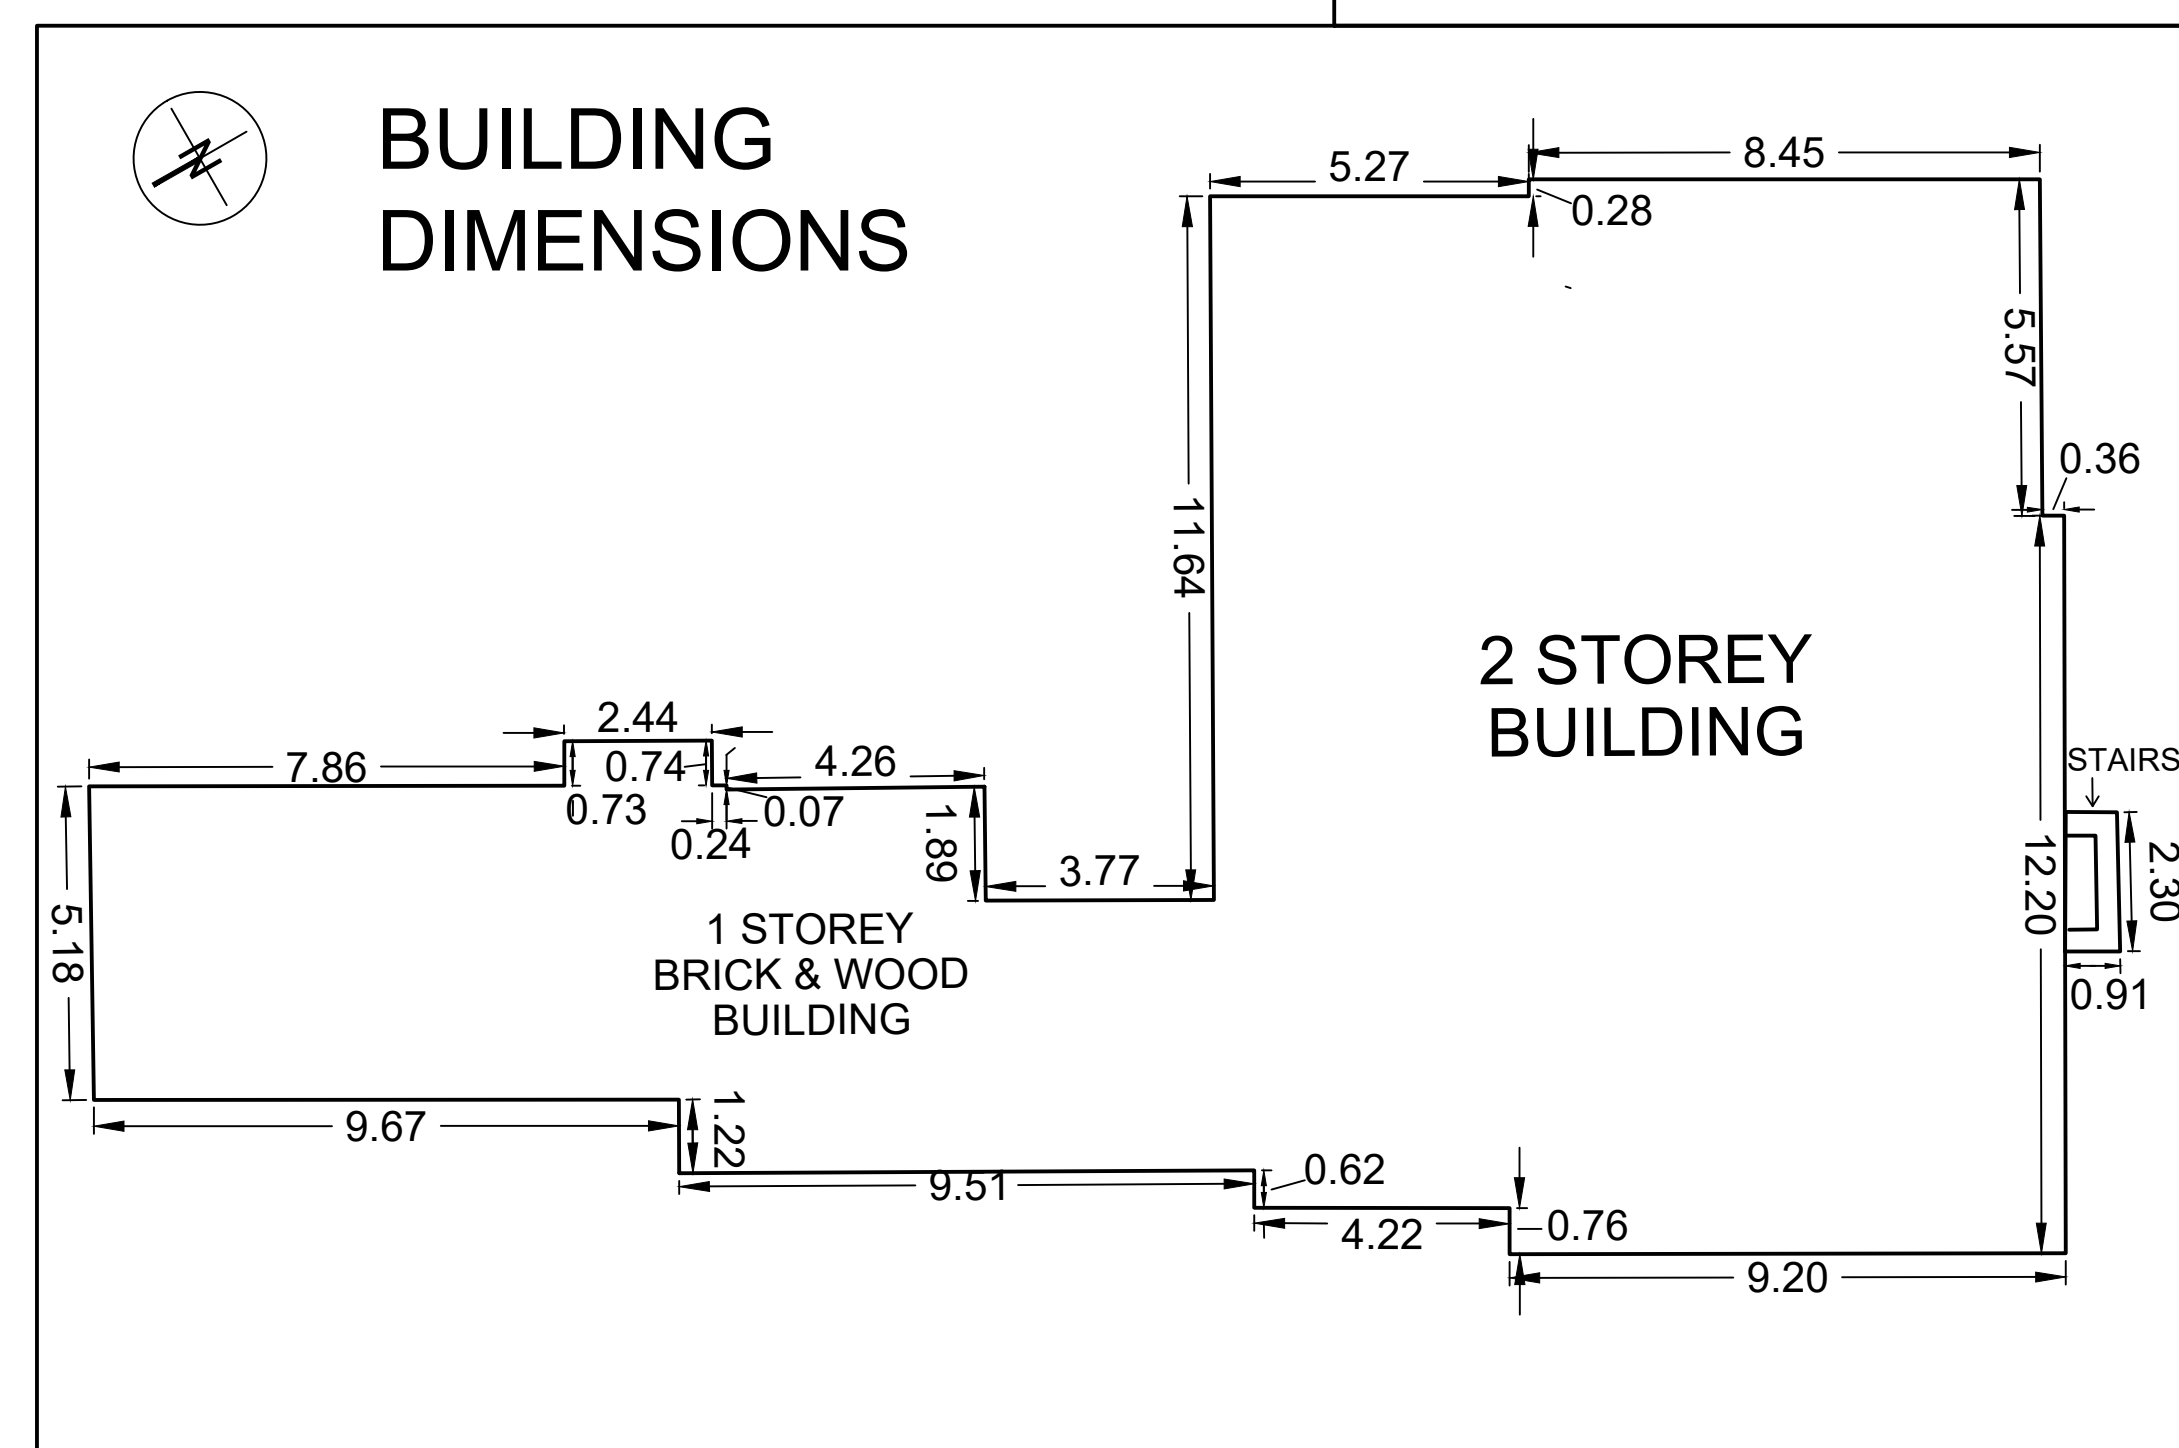
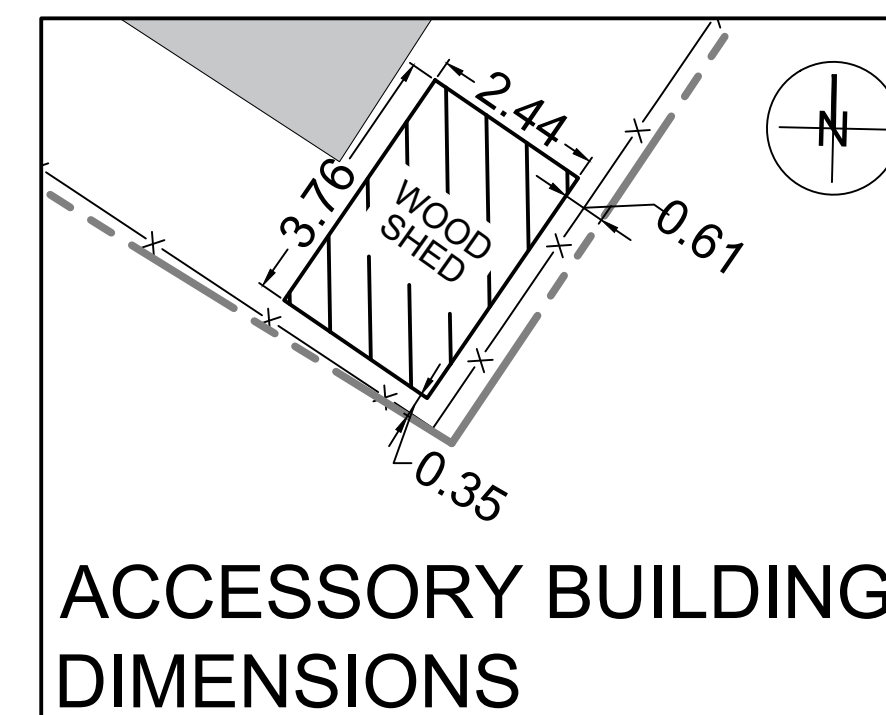


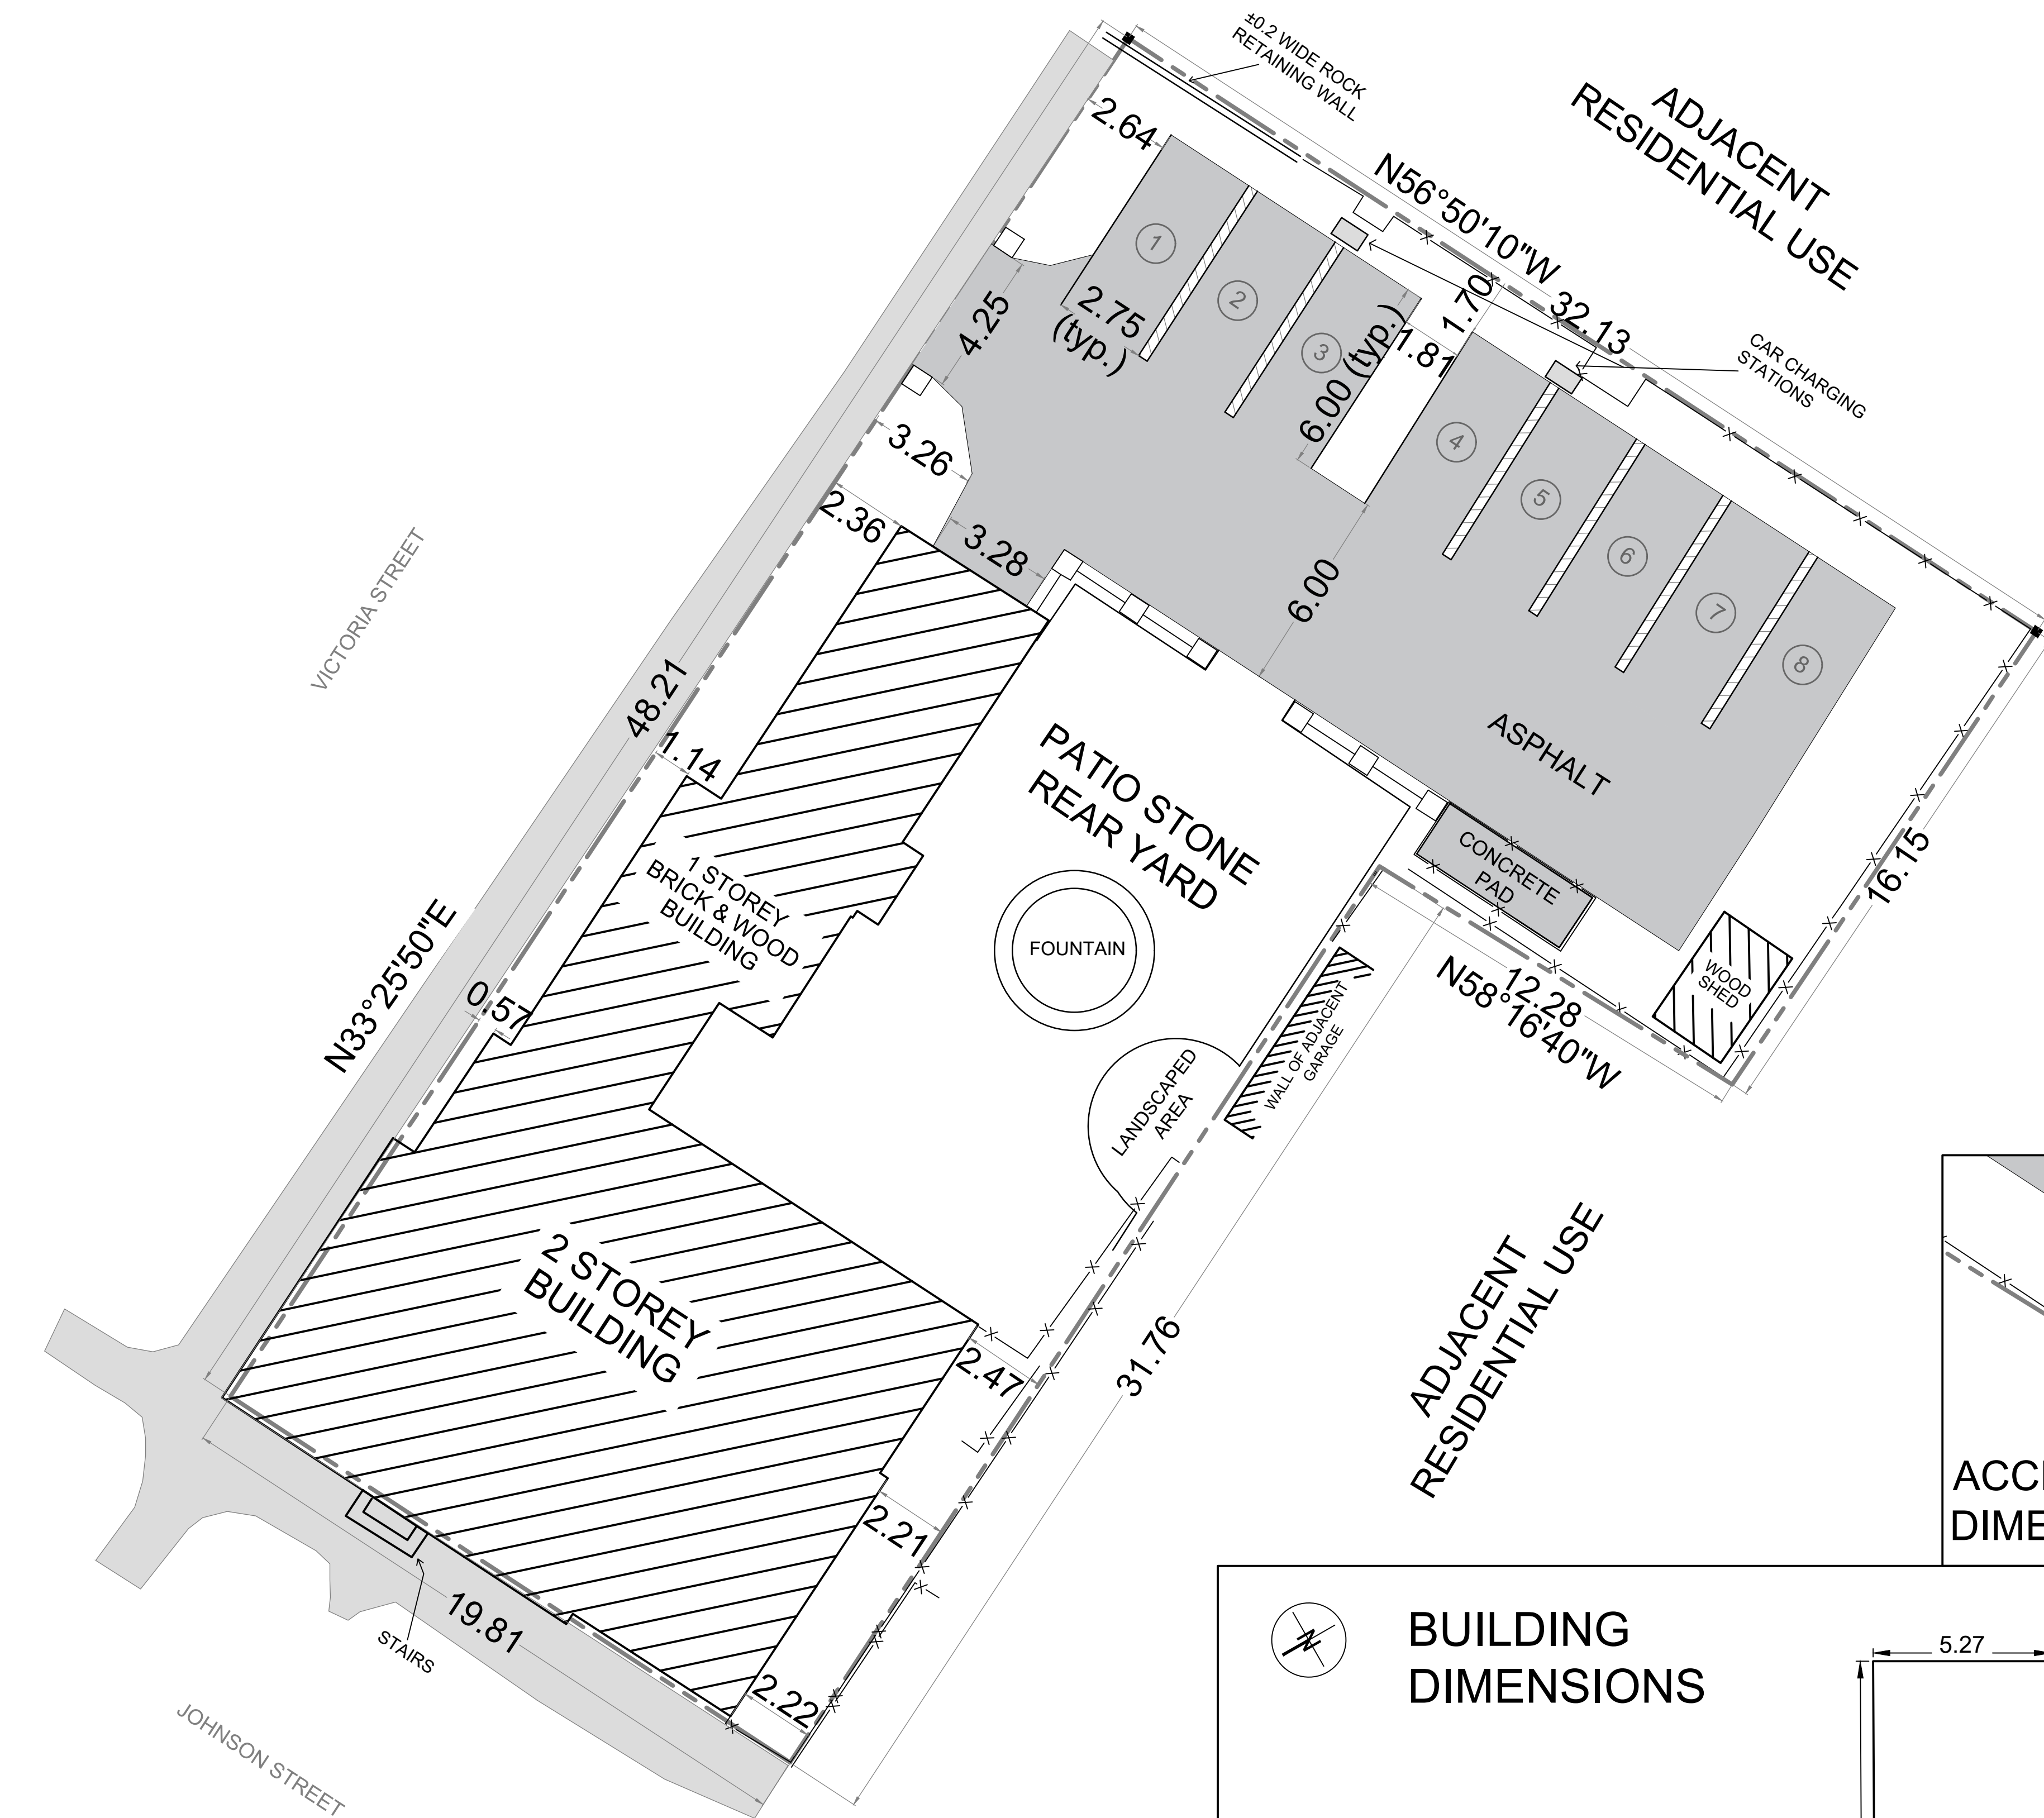


ADDRESS	
CIVIC ADDRESS	95 Johnson Street, Niagara-on-the-Lake, ON
LEGAL DESCRIPTION	PLAN 86 PT LOT 101, Town of Niagara-on-the-Lake

[illegible]

OWNER'S NAME
OWNER'S SIGNATURE
 TOWN OF NIAGARA-ON-THE-LAKE
LORD MAYOR
TOWN CLERK
Date

LEGEND

- BUILDINGS
- ASPHALT
- EXTERIOR SIDEWALK
- PARKING PAVERS
- PROPERTY LINE
- BOARD FENCE
- PILLAR FENCE

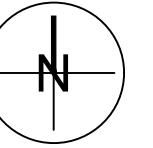

08 Nov 2023
PRELIMINARY

Do not scale drawings. Report any discrepancies to Quartek Group Inc. before proceeding.

Drawings must be sealed by the Architect and / or Engineer prior to the use for any building permit applications and / or government approval. Seals must be signed by the Architect and / or Engineer before drawings are used for any construction.

All construction to be in accordance with the current Ontario Building Code and all applicable Ontario regulations.

All drawings and related documents remain the property of Quartek Group Inc., all drawings are protected under copyright and under contract.



- ◆ Architects
- ◆ Engineers
- ◆ Planners
- ◆ Project Managers

T 905 984 8676
89 - 91 St. Paul Street, Suite 100,
St. Catharines, ON, L2R 3M3
www.quartekgroup.com

project title

95 JOHNSON STREET
ADDITION OF ONE UNIT

95 JOHNSON STREET
NIAGARA-ON-THE-LAKE

drawing title

SITE PLAN

THE SCOTSMAN HOTEL

drawn by designed by

scale 1 : 125 date 19 May 2023

job number issue

23011 C

drawing number

23011-SP1