



Parliament Oak Hotel

325 King Street, Niagara-on-the-Lake



Peter J. Lesdow
a r c h i t e c t






Parliament Oak Hotel

325 King Street, Niagara-on-the-Lake




Peter J. Lesdow
a r c h i t e c t

REGENT STREET
(PUBLIC ROAD +/-5.4M ASPHALT WIDTH)

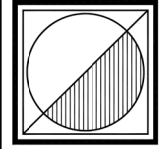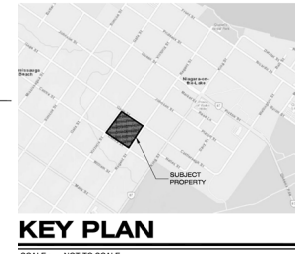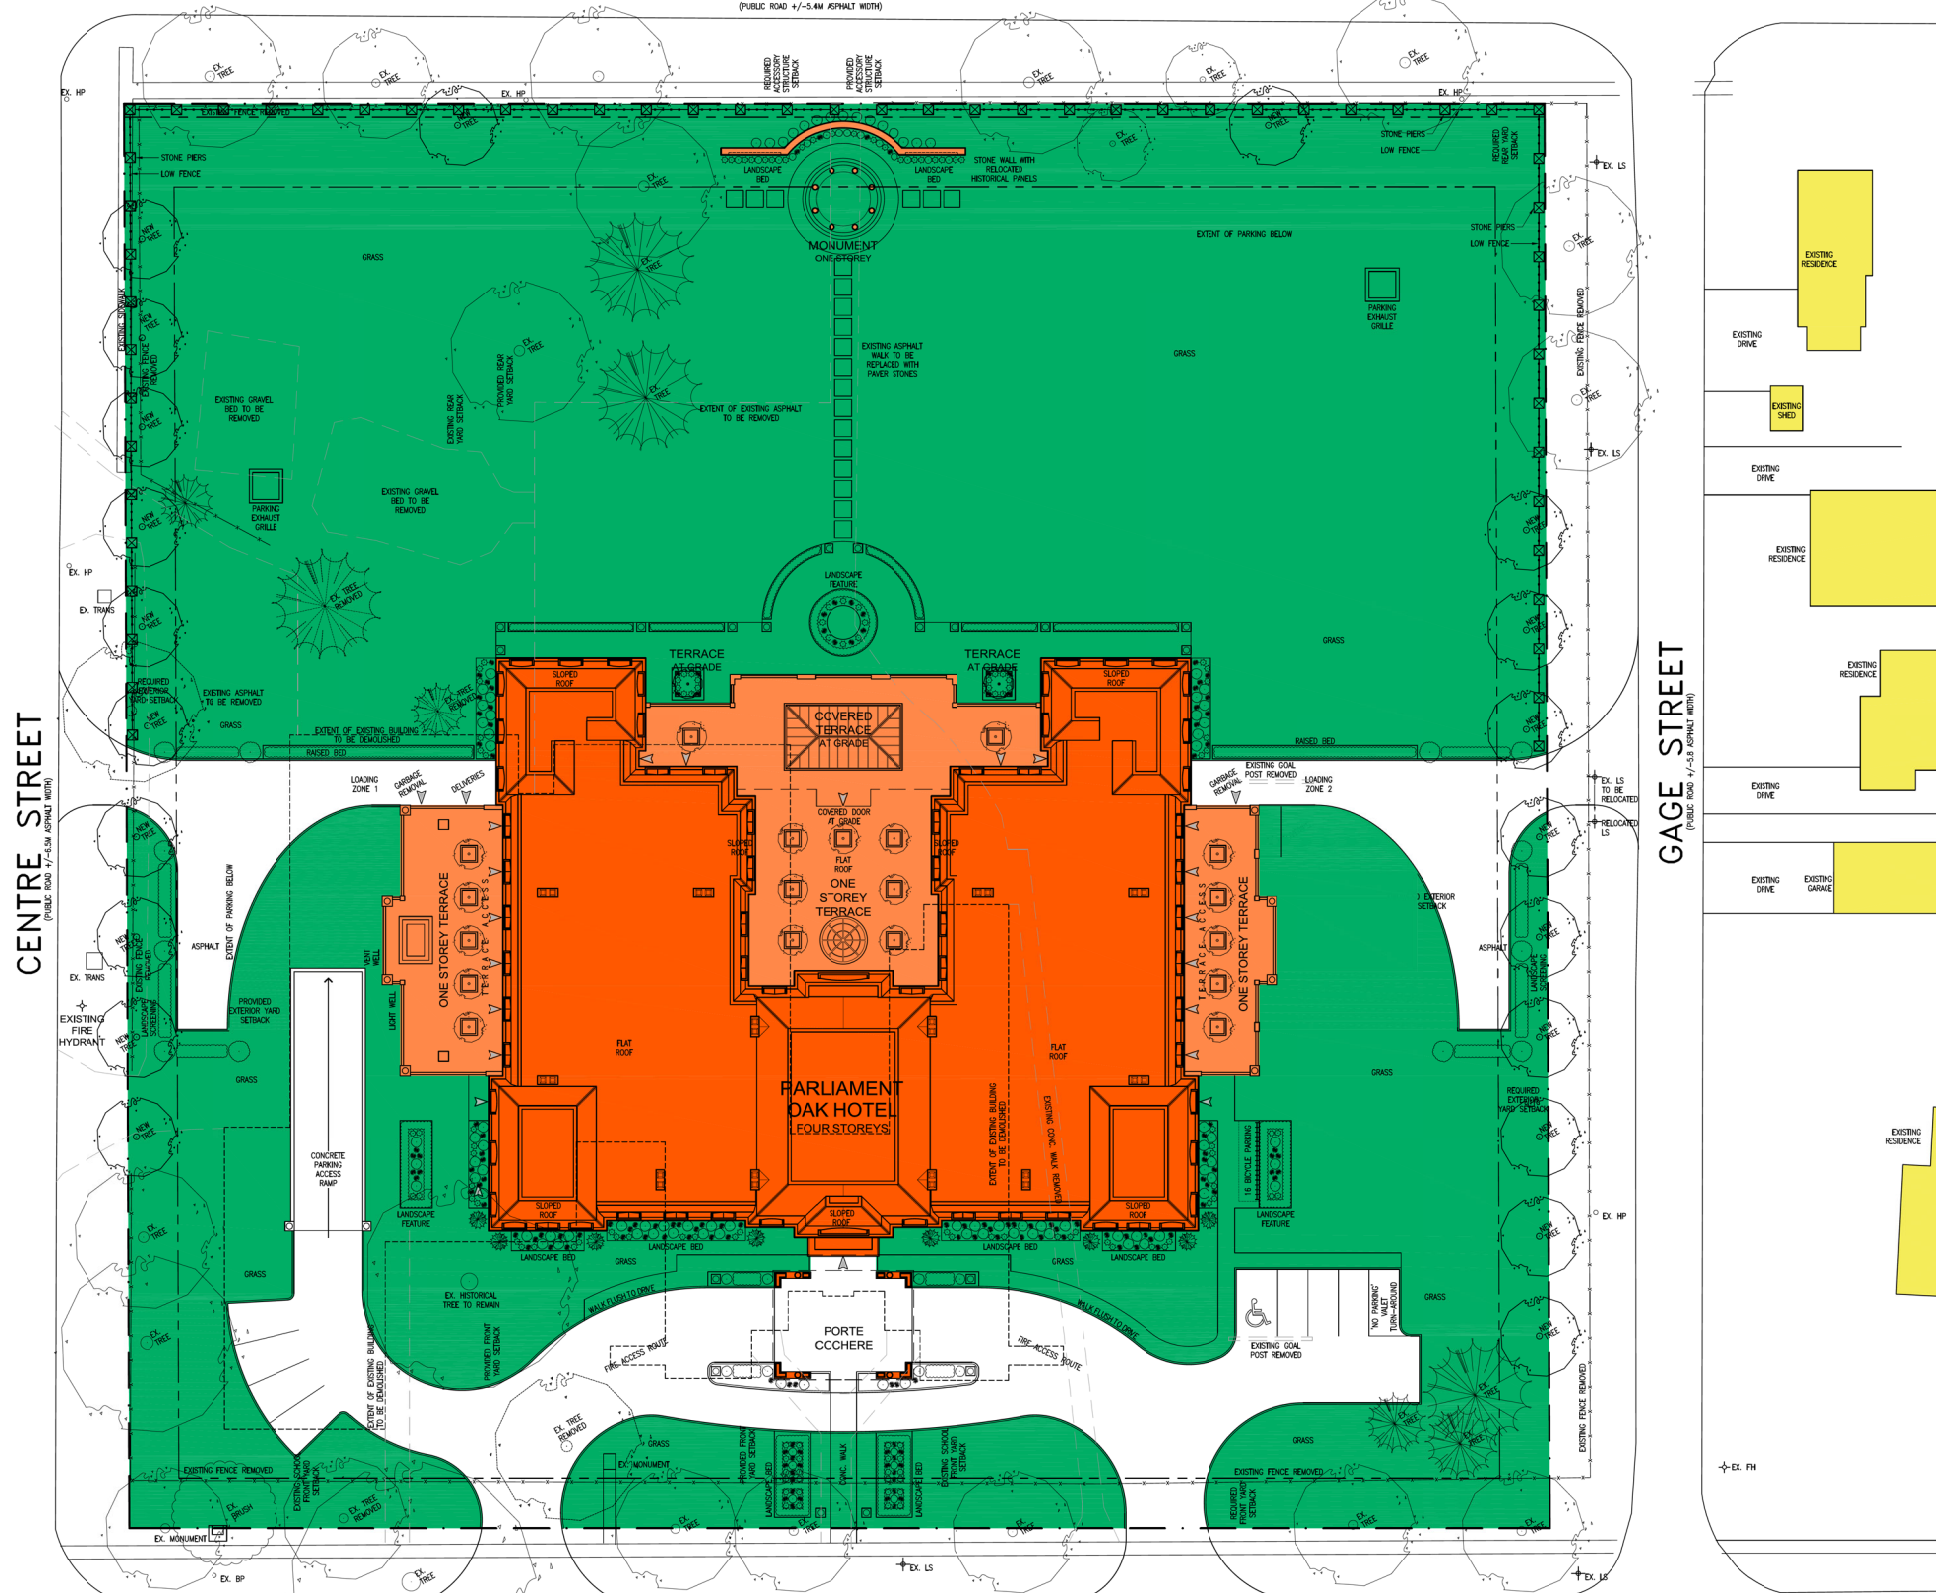

Peter J. Lesdow
architect

ONTARIO ASSOCIATION
OF ARCHITECTS
PETER J. LESDOW
LICENCE 318

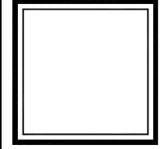

COLOURED SITE PLAN

DATE	REVISIONS	DATE	REVISIONS
Dec. 07/23	FOR PRE-CONSULTATION		
Jan. 04/23	REVISION FOR PRE-CONSULTATION		
Jan. 31/23	SKETCH STUDY		
Feb. 01/23	FOR 04/27/24 SUBMISSION		

PARLIAMENT OAK HOTEL
325 King Street
Niagara-on-the-Lake

DATE: Nov. 18/22
SCALE: AS NOTED
DRAWN BY: MRW
CHECK BY: PUL

22 - 13

A-4

LEGEND

- SINGLE STOREY BUILDING OR ANCILLARY STRUCTURE
- LANDSCAPE
- RESIDENTIAL

SITE PLAN
SCALE: 1:250




CENTRE STREET
(PUBLIC ROAD +/-4.5M ASPHALT WIDTH)


GAGE STREET
(PUBLIC ROAD +/-3.8 ASPHALT WIDTH)

KING STREET
(PUBLIC ROAD +/-5.9M ASPHALT WIDTH)

VETERANS LANE
(PUBLIC ROAD)


NELLES STREET
(PUBLIC ROAD)

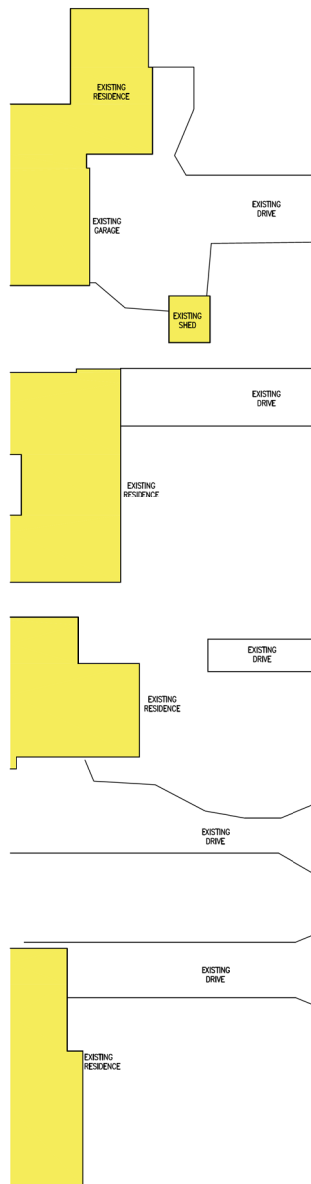

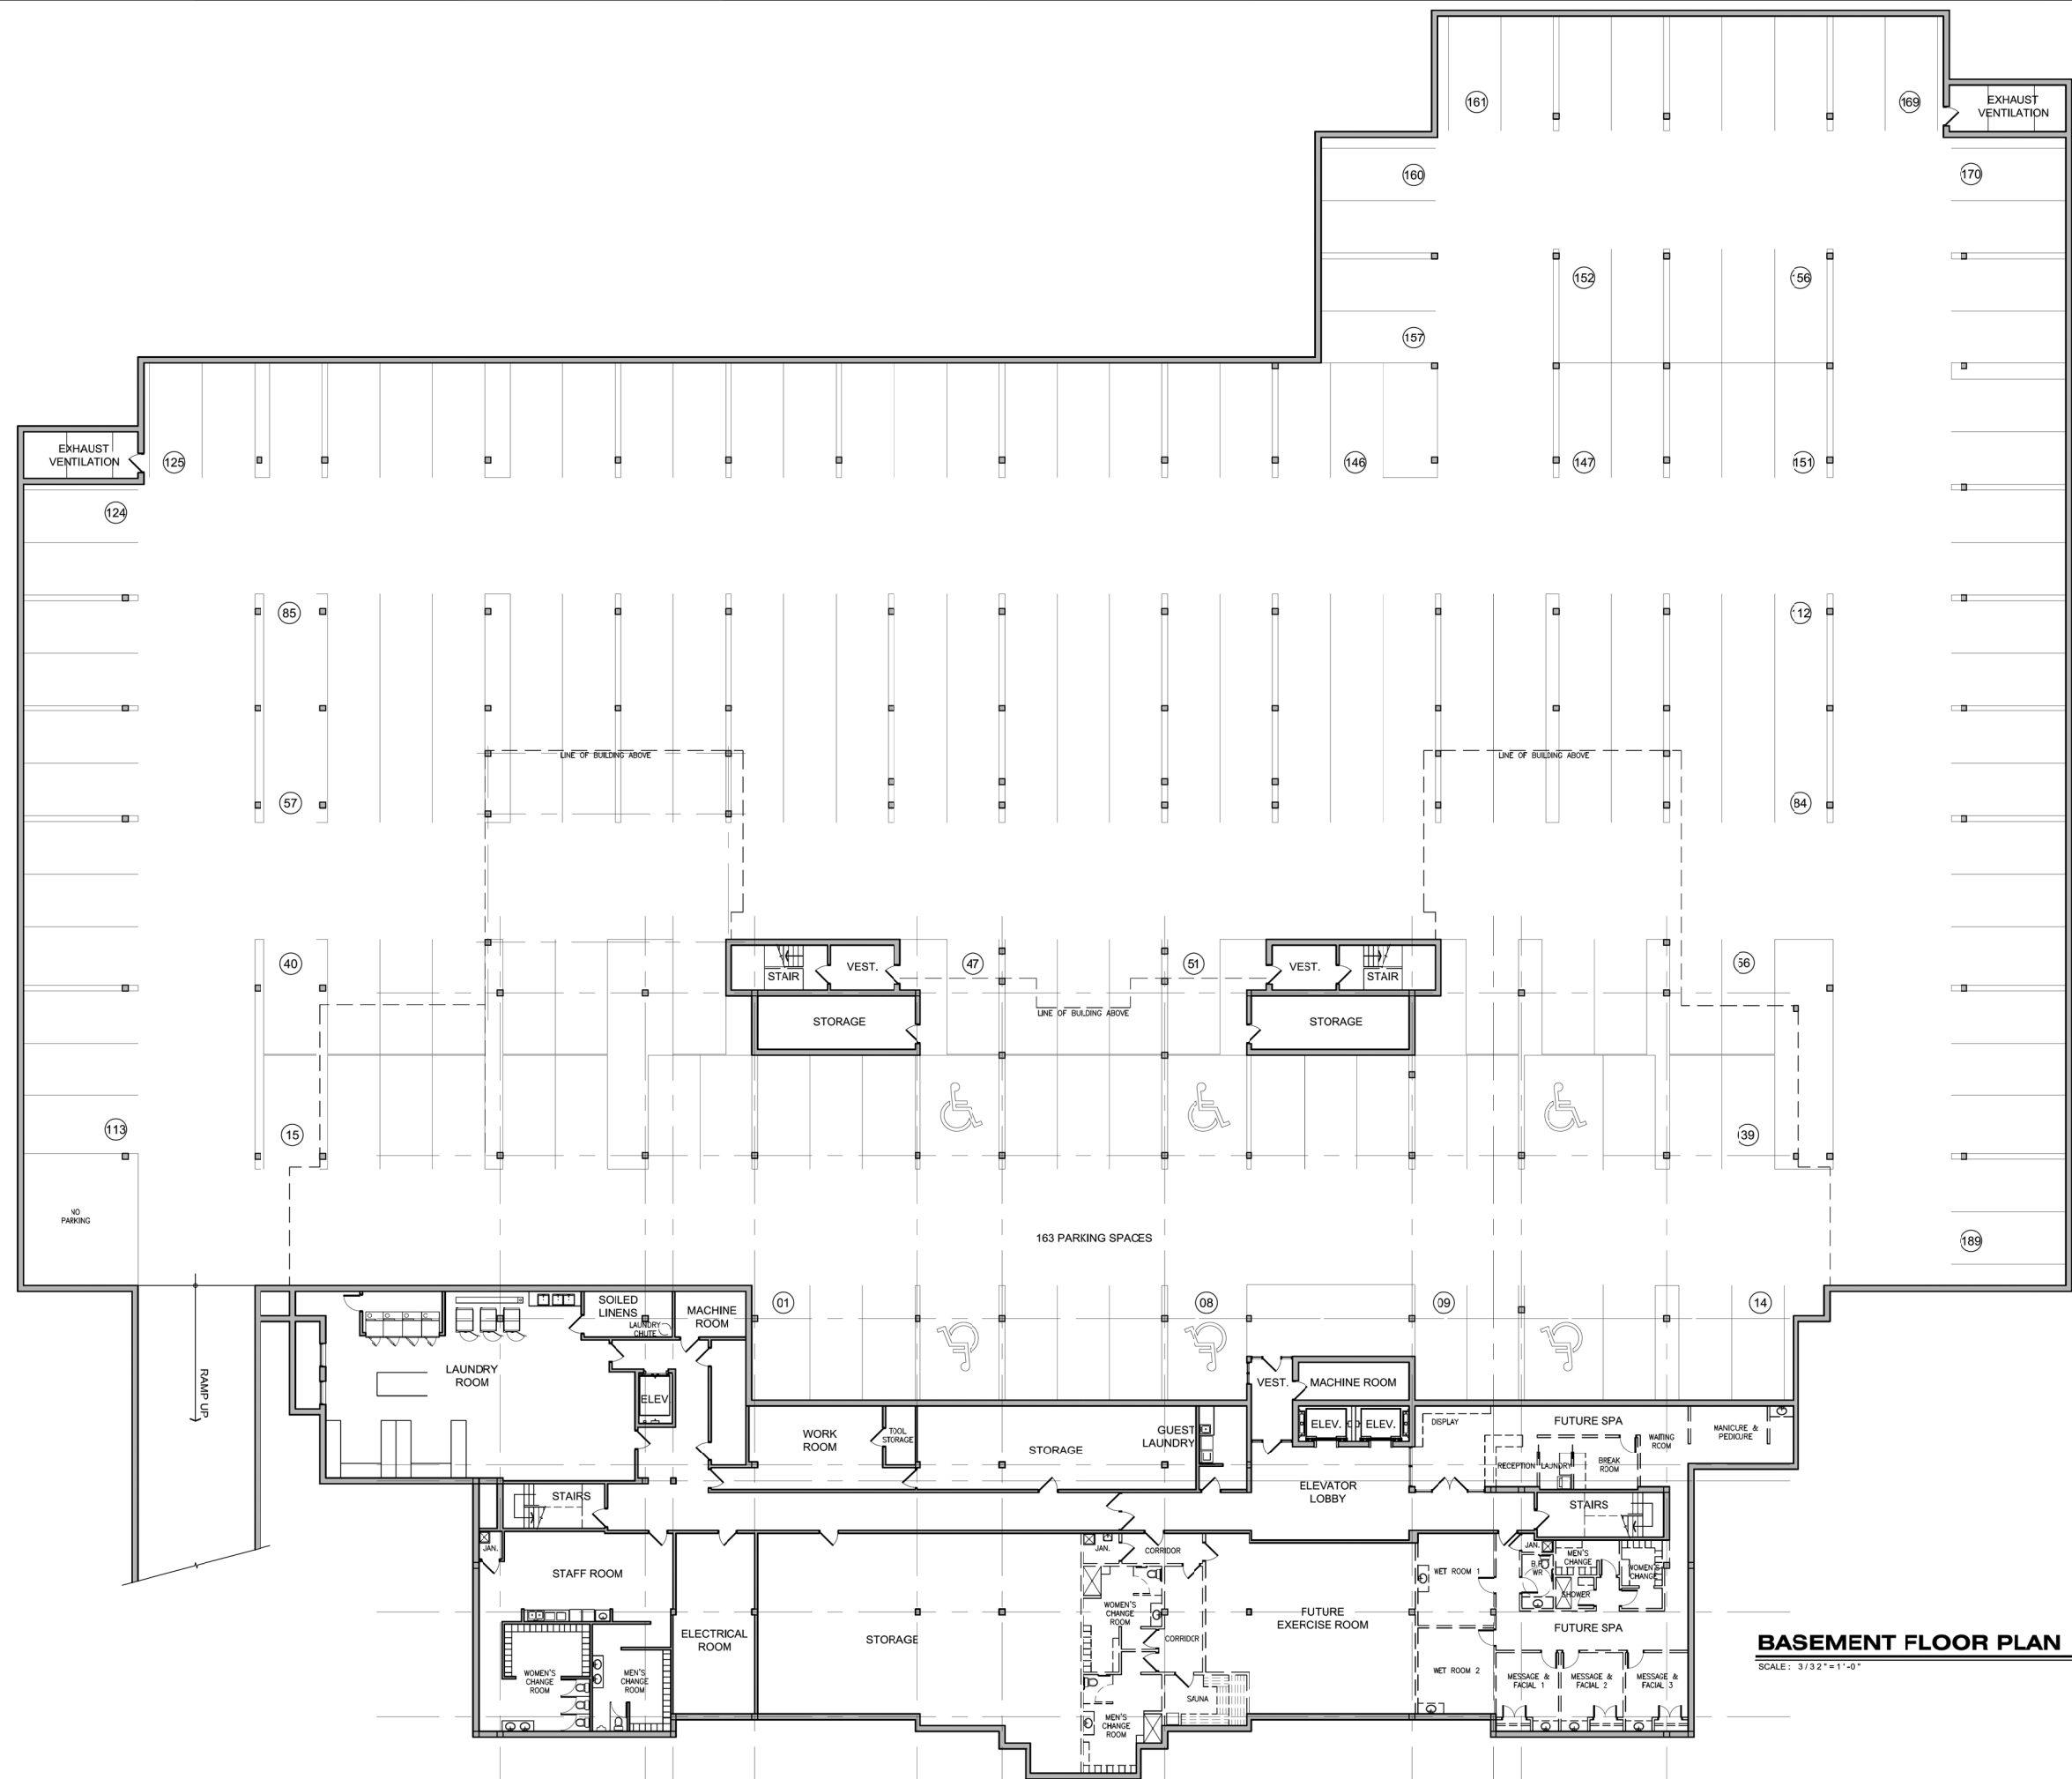


BASEMENT FLOOR PLAN

SCALE: 3/32"=1'-0"

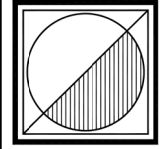

Peter J. Lesdow
architect

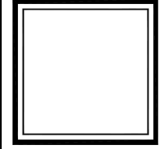

BASEMENT FLOOR PLAN


DATE	REVISIONS	DATE	REVISIONS
Dec. 07/21	FOR PRE-CONSULTATION		
Jan. 04/23	REVISION FOR PRE-CONSULTATION		
Feb. 07/23	FOR OATZ/BA SUBMISSIONS		

**THE INN AT
PARLIAMENT OAK**
325 King Street
Niagara-on-the-Lake


DATE: Nov. 18/22
SCALE: AS NOTED
DRAWN BY: MRW
CHECK BY: P.JL

22 - 13


A-5

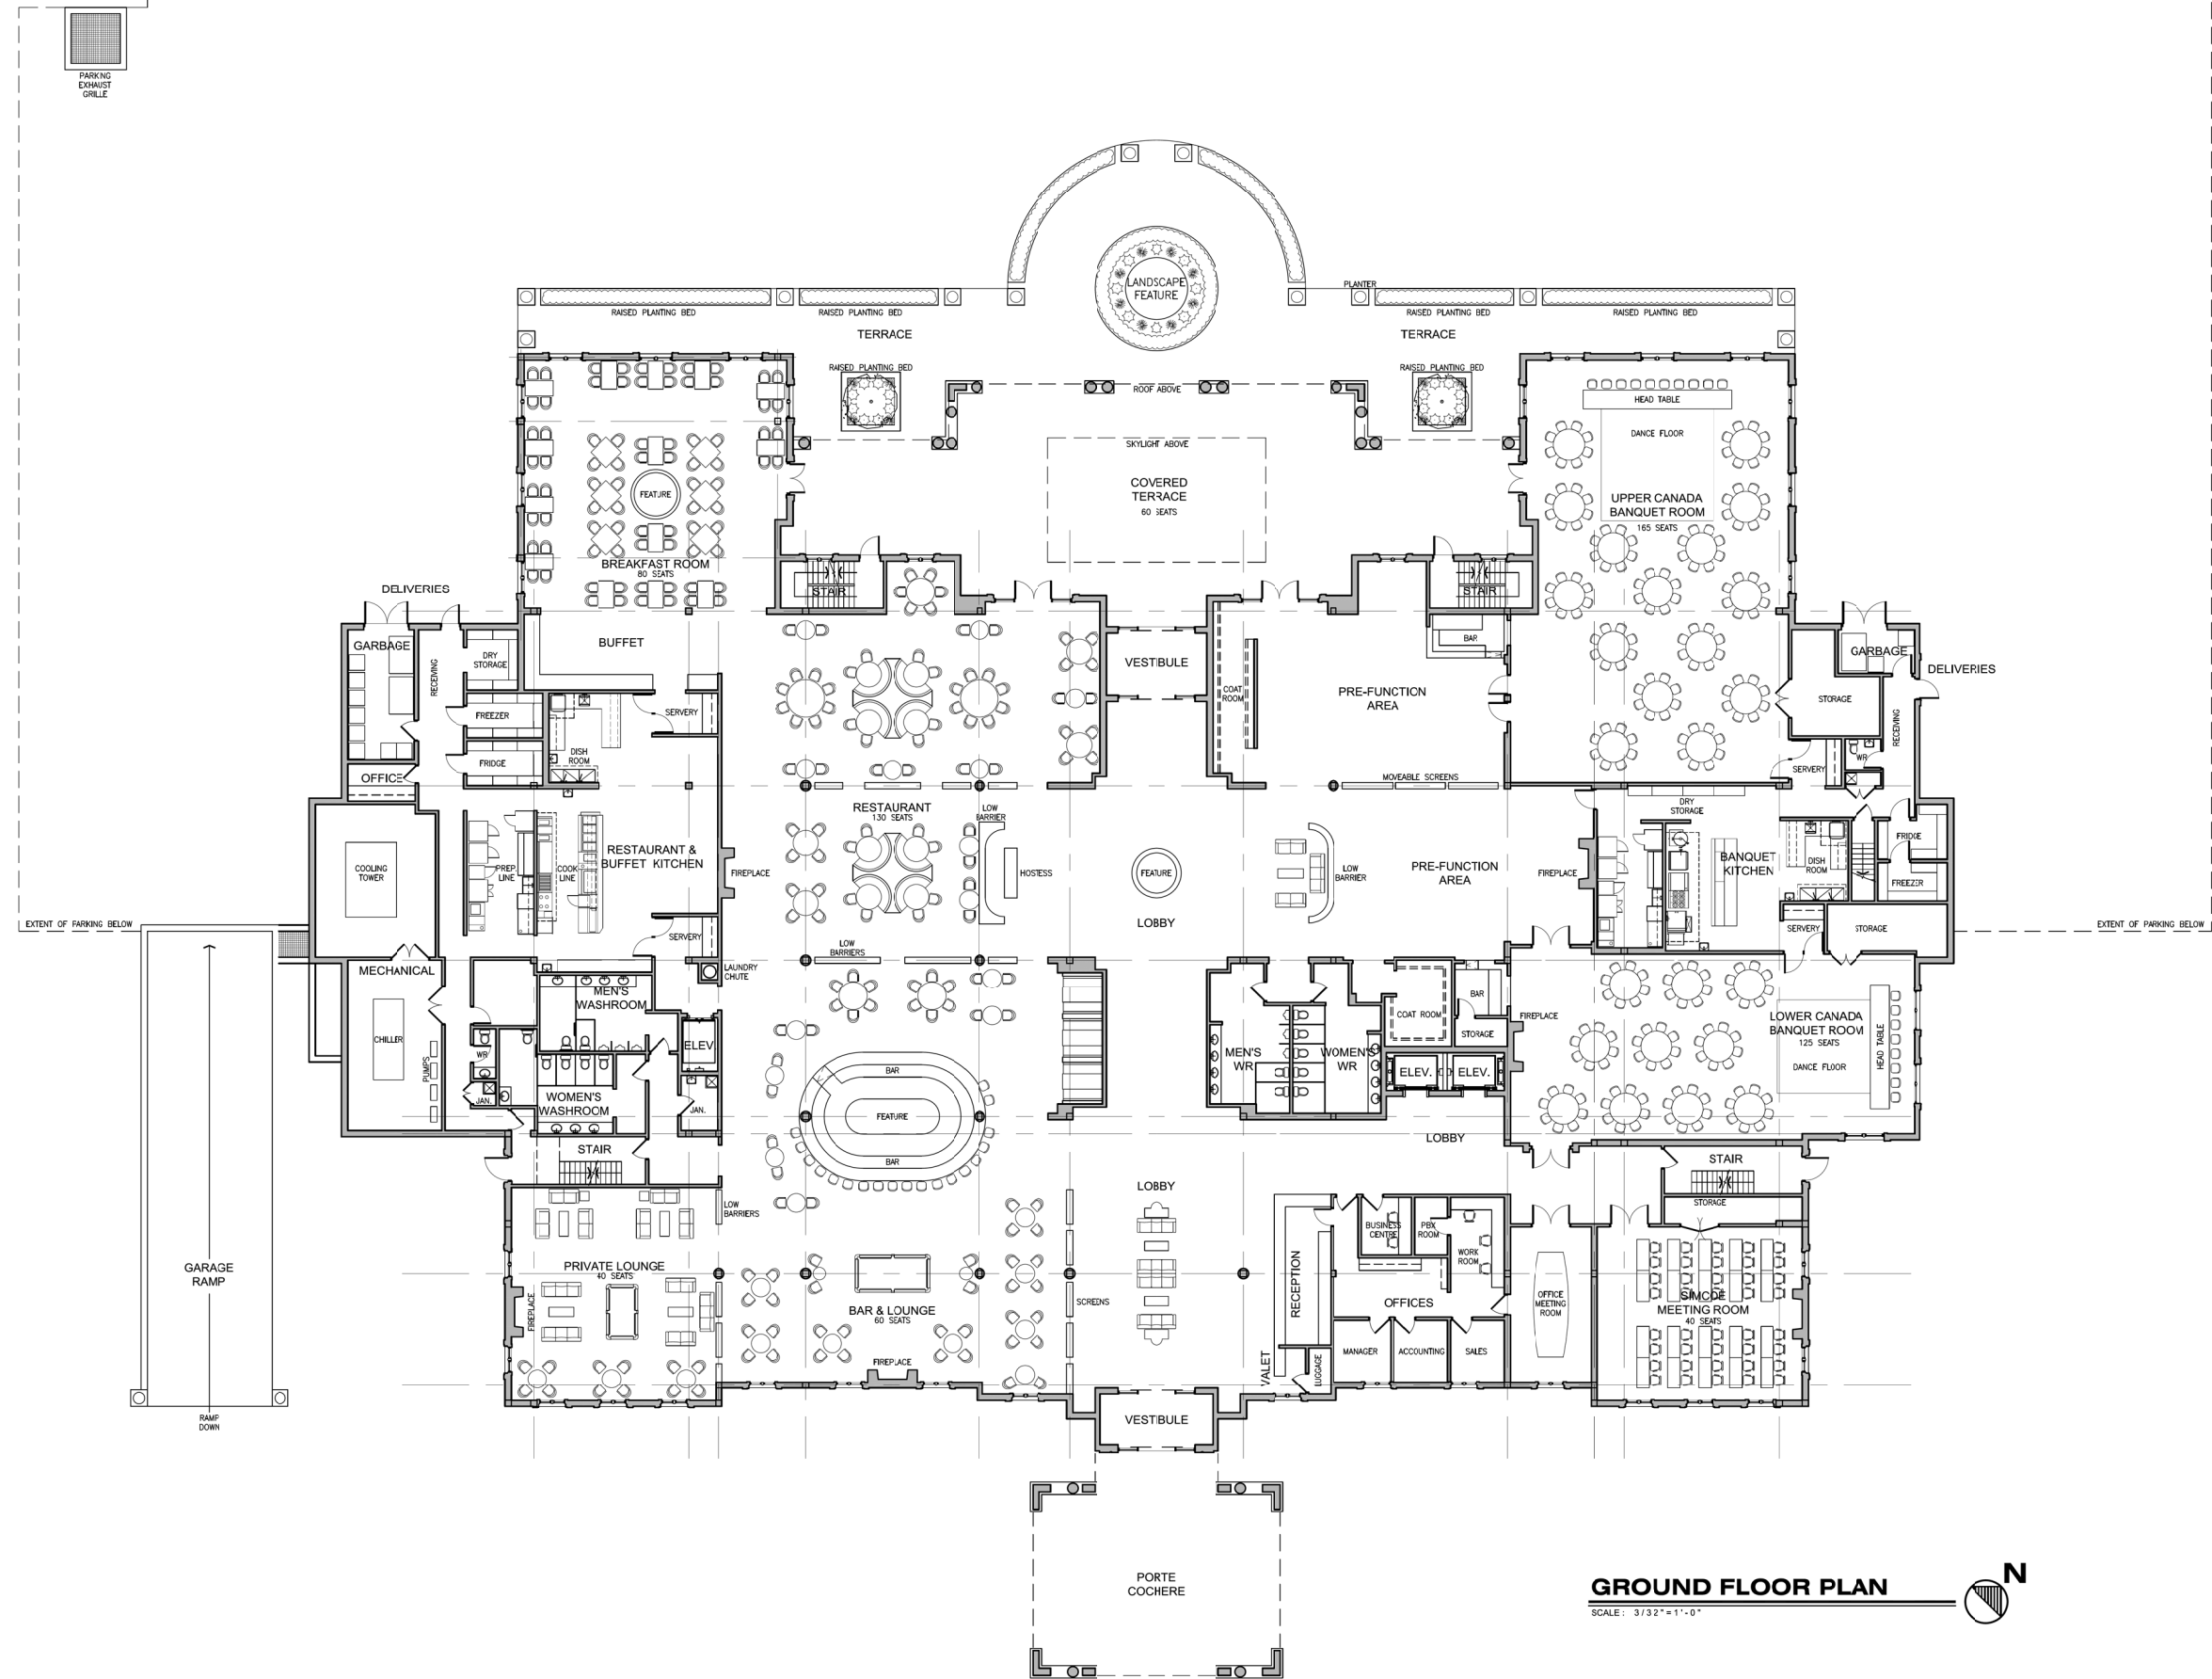

GROUND FLOOR PLAN
SCALE: 3/32" = 1'-0"

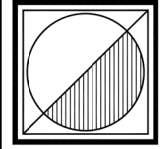

Peter J. Lesdow
architect

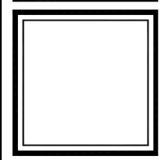


GROUND FLOOR PLAN

DATE	REVISIONS	DATE	REVISIONS
Dec. 07/21	FOR PRE-CONSULTATION		
Jan. 04/23	REVISION FOR PRE-CONSULTATION		
Feb. 07/23	FOR OATZ/BA SUBMISSIONS		


PARLIAMENT OAK INN
325 King Street
Niagara-on-the-Lake

DATE: Nov. 18/22
SCALE: AS NOTED
DRAWN BY: MRW
CHECK BY: P.JL

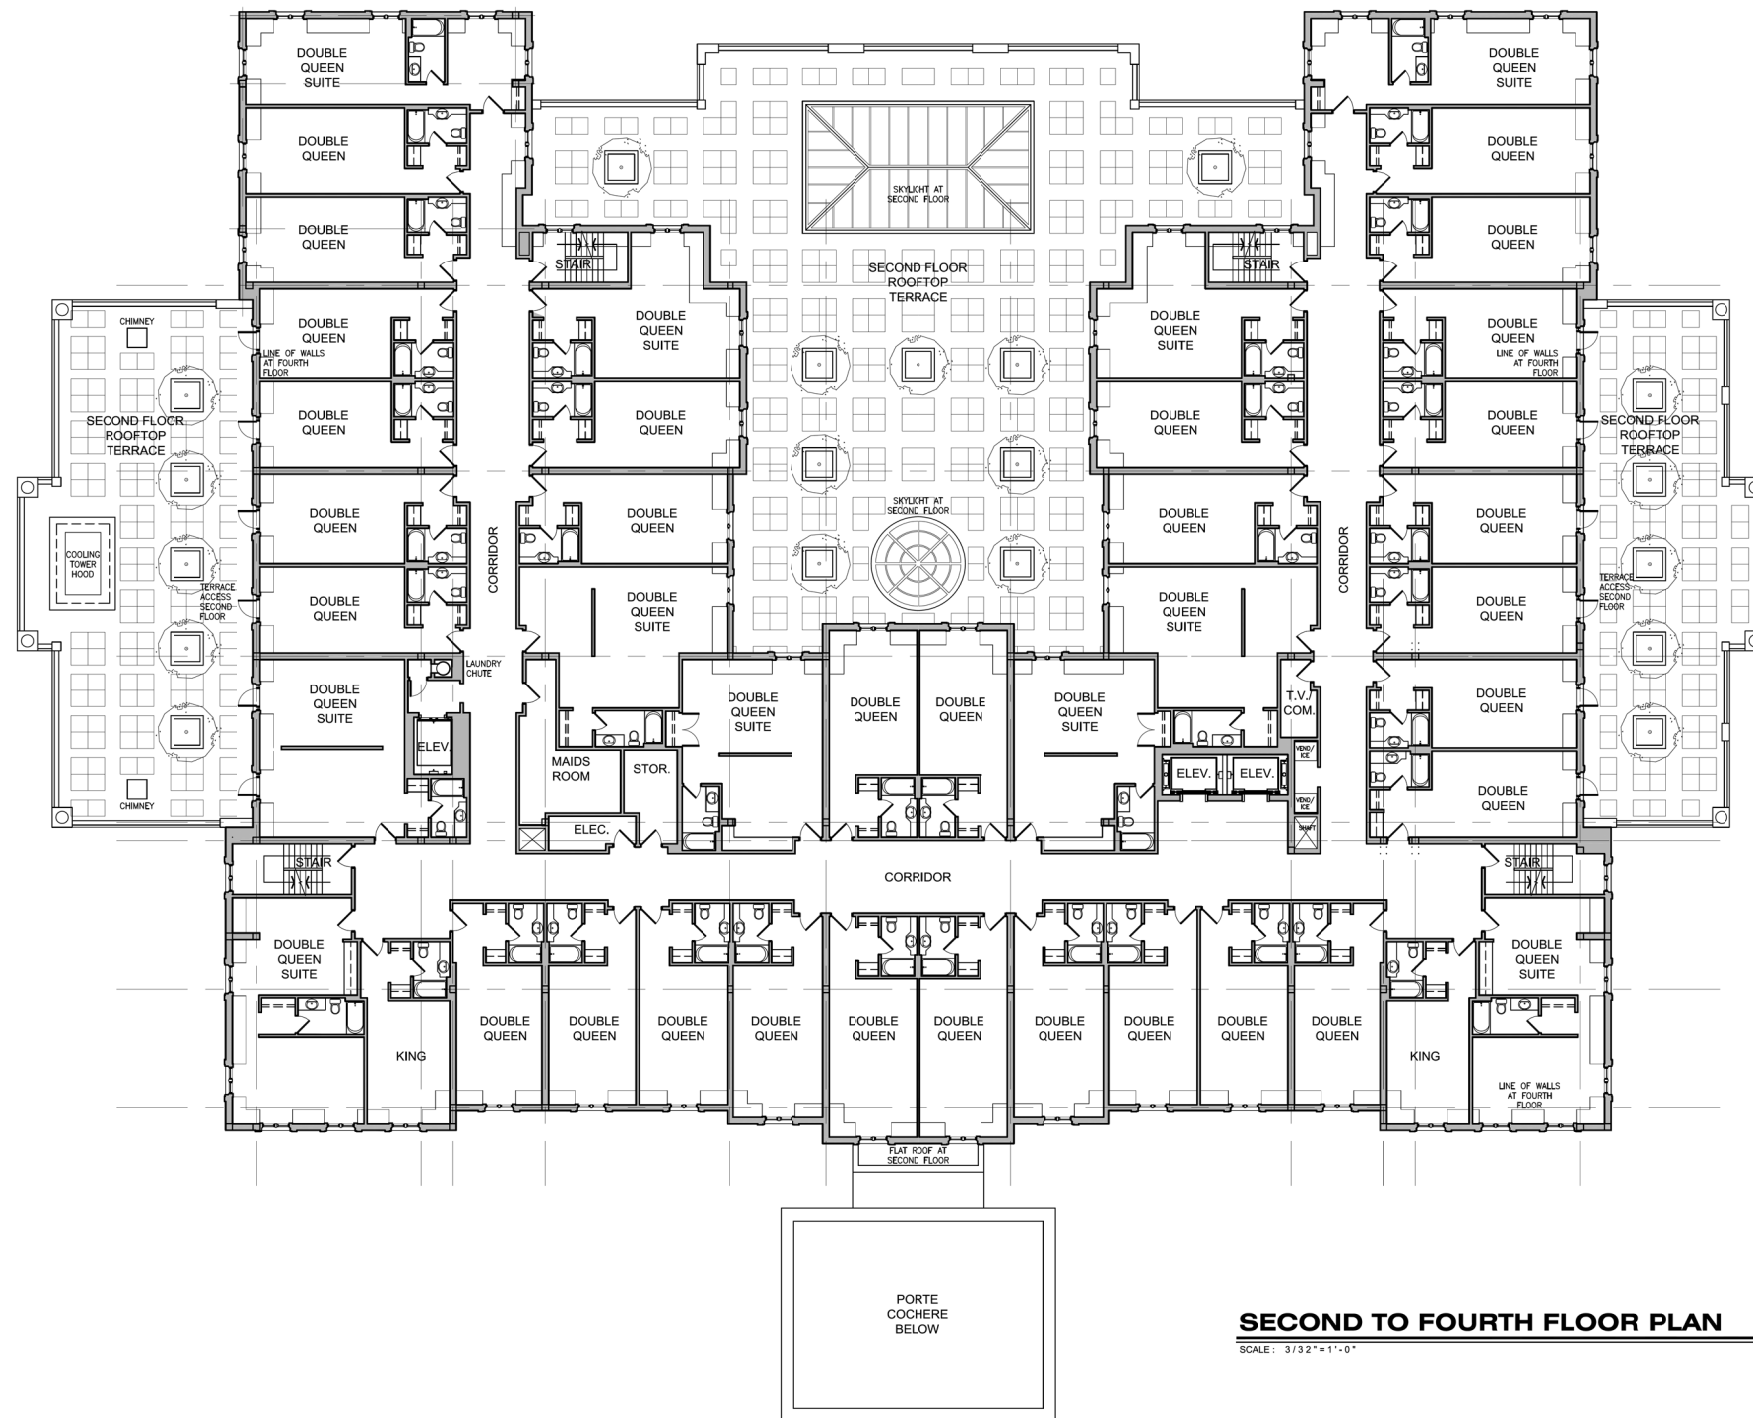


SECOND TO FOURTH FLOOR PLAN

SCALE: 3/32"=1'-0"

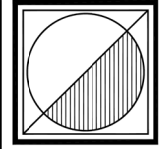

Peter J. Lesdow
architect

 

SECOND TO FOURTH FLOOR PLAN

DATE	REVISIONS	DATE	REVISIONS
Dec. 07/ 21	FOR PRE-CONSULTATION		
Mar. 04/ 23	REVISION FOR PRE-CONSULTATION		
Feb. 01/ 23	FOR OAZ/BA SUBMISSIONS		

THE INN AT PARLIAMENT OAK
325 King Street
Niagara-on-the-Lake

DATE: Nov. 18/ 22
SCALE: AS NOTED
DRAWN BY: MRW
CHECK BY: P.JL

22 - 13

A-7




KING STREET ELEVATION

SCALE: 1/8"=1'-0"



CENTRE STREET ELEVATION

SCALE: 1/8"=1'-0"

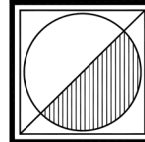

Peter J. Lesdow
architect



**KING STREET AND
CENTRE STREET ELEVATIONS**

DATE	REVISIONS	DATE	REVISIONS
Dec. 07/ 22	FOR PRE-CONSULTATION		
Jan. 04/ 23	REVISION FOR PRE-CONSULTATION		
Feb. 07/ 23	FOR OAZ/BA SUBMISSIONS		

**THE INN AT
PARLIAMENT OAK**
325 King Street
Niagara-on-the-Lake

DATE: Nov. 18/ 22
SCALE: AS NOTED
DRAWN BY: MRW
CHECK BY: P.J.L

22 - 13

A-8




REGENT STREET ELEVATION

SCALE: 1/8"=1'-0"



GAGE STREET ELEVATION

SCALE: 1/8"=1'-0"

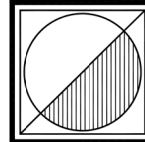

Peter J. Lesdow
architect



**REGENT STREET AND
GAGE STREET ELEVATIONS**

DATE	REVISIONS	DATE	REVISIONS
Dec. 07/ 22	FOR PRE-CONSULTATION		
Jan. 04/ 23	REVISION FOR PRE-CONSULTATION		
Feb. 07/ 23	FOR OAZ/BA SUBMISSIONS		

**THE INN AT
PARLIAMENT OAK**
325 King Street
Niagara-on-the-Lake

DATE: Nov. 18/ 22
SCALE: AS NOTED
DRAWN BY: MRW
CHECK BY: PUL