


Ontario Building Code Data Matrix, Part 3
© Ontario Association of Architects

1 SITE PLAN
1 : 200

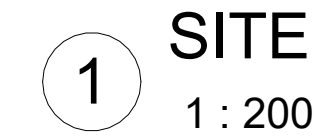

office@kaeganwalsh.com | (416) 200-1022

GENERAL NOTES

1. DO NOT SCALE DRAWINGS.
2. CONFIRM ALL EXISTING SITE CONDITIONS AND DIMENSIONS. REPORT ANY DISCREPANCIES TO THE ARCHITECT IMMEDIATELY.
3. ALL WORK IS TO BE CARRIED OUT ACCORDING TO THE CURRENT EDITIONS OF THE RELEVANT BUILDING CODE AND BY-LAWS.
4. ALL EXISTING SURFACES AND STRUCTURES ADJACENT TO THE PROPOSED WORK ARE TO BE PROTECTED DURING DEMOLITION AND CONSTRUCTION.
5. CONTRACTOR IS RESPONSIBLE FOR ALL REQUIRED MECHANICAL, ELECTRICAL, PLUMBING, AND FIRE DEPARTMENT APPROVALS AND PERMITS. MECHANICAL CONTRACTOR TO CONFIRM VENT AND RAD LOCATIONS, AND PROVIDE THE CONTRACTOR WITH COVERAGE FOR THE PROPOSED WORK, UNLESS OTHERWISE NOTED.
6. THE CLIENT AND/OR THE CONTRACTOR MUST NOTIFY THE ARCHITECT OF ANY PROPOSED CHANGES TO THE WORK AS DETAILED IN THESE DRAWINGS.
7. THESE DRAWINGS MUST NOT BE DUPLICATED IN ANY FORM, OR REPRODUCED FOR ANY OTHER PROJECT, WITHOUT THE WRITTEN CONSENT OF THE ARCHITECT.

1829 CONCESSION 4
ROAD, NOTL


SITE PLAN

DATE 2024-11-11

DRAWN BY KW

A01

SCALE: AS NOTED

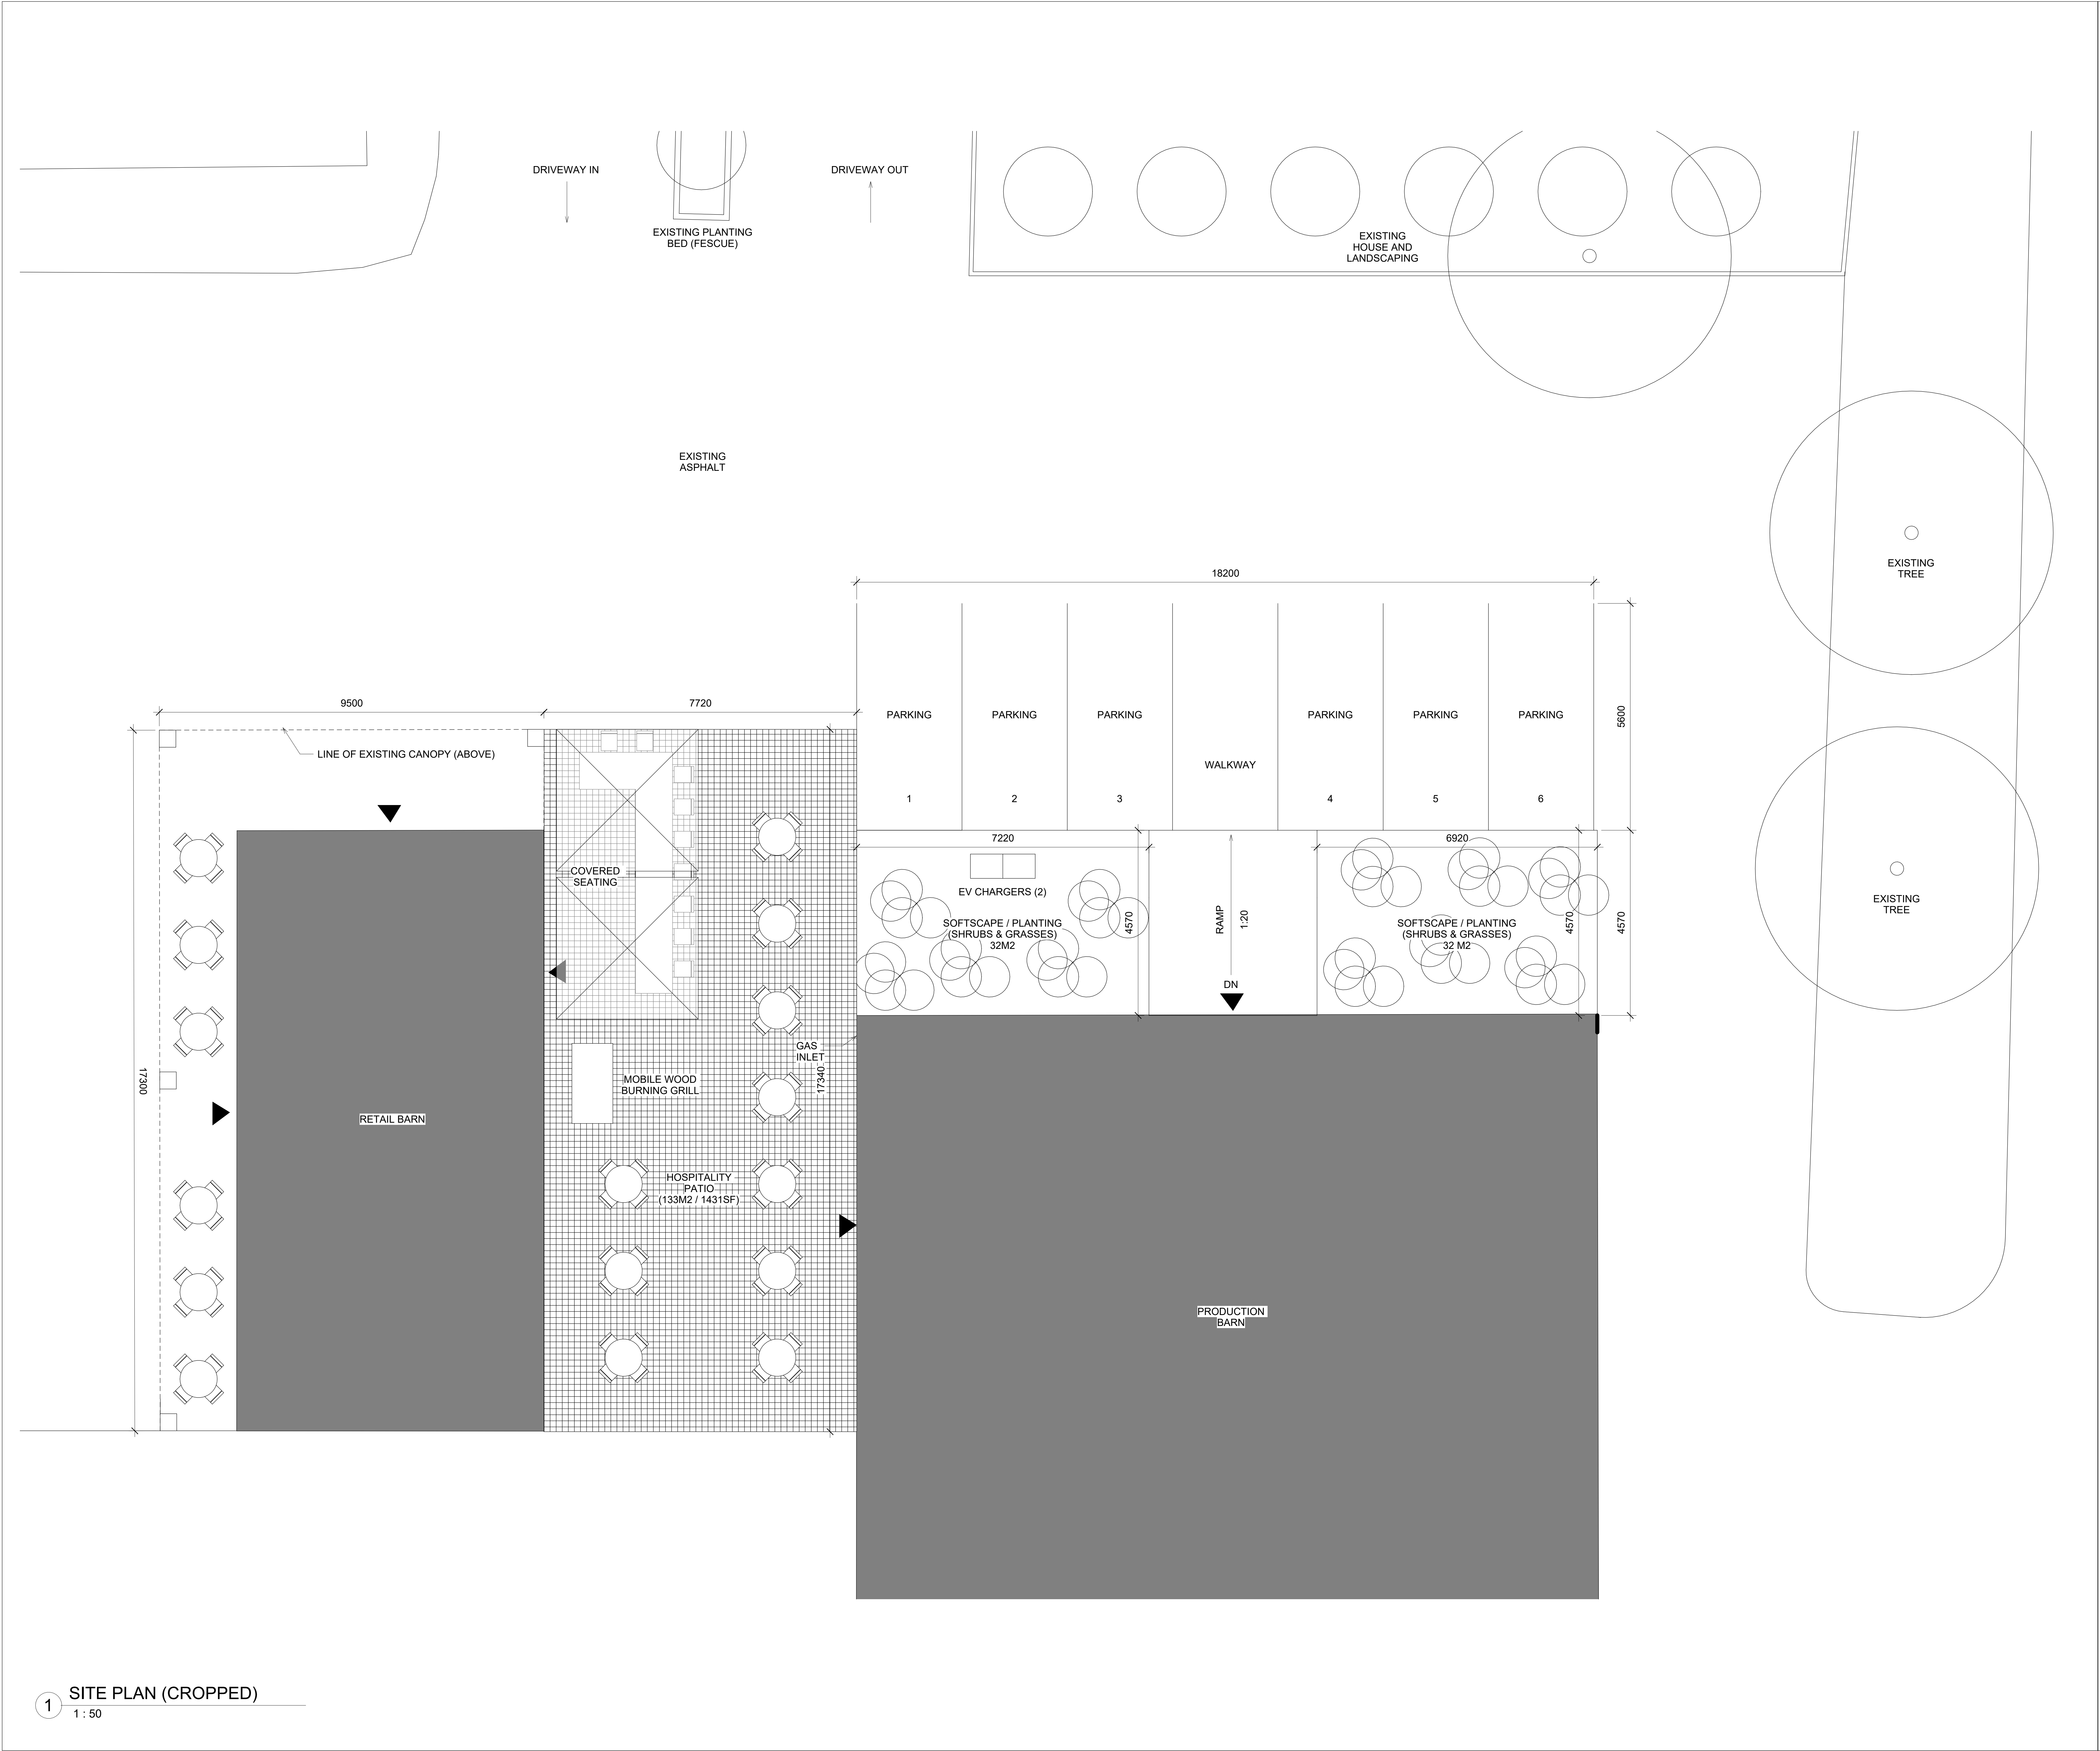

KAEGAN WALSH, ARCHITECT

office@kaeganwalsh.com | (416) 200-1022

GENERAL NOTES:

- DO NOT SCALE DRAWINGS.
- CONFIRM ALL EXISTING SITE CONDITIONS AND DIMENSIONS. REPORT ANY DISCREPANCIES TO THE ARCHITECT IMMEDIATELY.
- ALL WORK IS TO BE CARRIED OUT ACCORDING TO THE CURRENT EDITIONS OF THE RELEVANT BUILDING CODE AND BY-LAWS.
- ALL EXISTING SURFACES AND STRUCTURES ADJACENT TO THE PROPOSED WORK ARE TO BE PROTECTED DURING DEMOLITION AND CONSTRUCTION.
- CONTRACTOR IS RESPONSIBLE FOR ALL REQUIRED MECHANICAL AND ELECTRICAL APPROVALS AND PERMITS. MECHANICAL CONTRACTOR TO CONFIRM VENT AND RAC LOCATIONS, AND HEATING/COOLING COVERAGE FOR THE PROPOSED WORK, UNLESS OTHERWISE NOTED.
- THE CLIENT AND/OR THE CONTRACTOR MUST NOTIFY THE ARCHITECT OF ANY PROPOSED CHANGES TO THE WORK AS DETAILED IN THESE DRAWINGS.
- THESE DRAWINGS MUST NOT BE DUPLICATED IN ANY FORM, OR USED FOR ANY OTHER PROJECT, WITHOUT THE WRITTEN CONSENT OF THE ARCHITECT.

NO.	DESCRIPTION	DATE
3	SUBMITTED FOR SITE PLAN	2024-11-11
3	SUBMITTED FOR SITE PLAN	2024-03-21
2	REVISION 1	2022-05-20
1	PERMIT DRAWINGS	2022-02-19
0	ZONING REVIEW	2021-09-23


1829 CONCESSION 4 ROAD, NOTL

SITE PLAN (ENLARGED)

DATE2024-11-11
DRAWN BYAuthor

A04

SCALE: AS NOTED

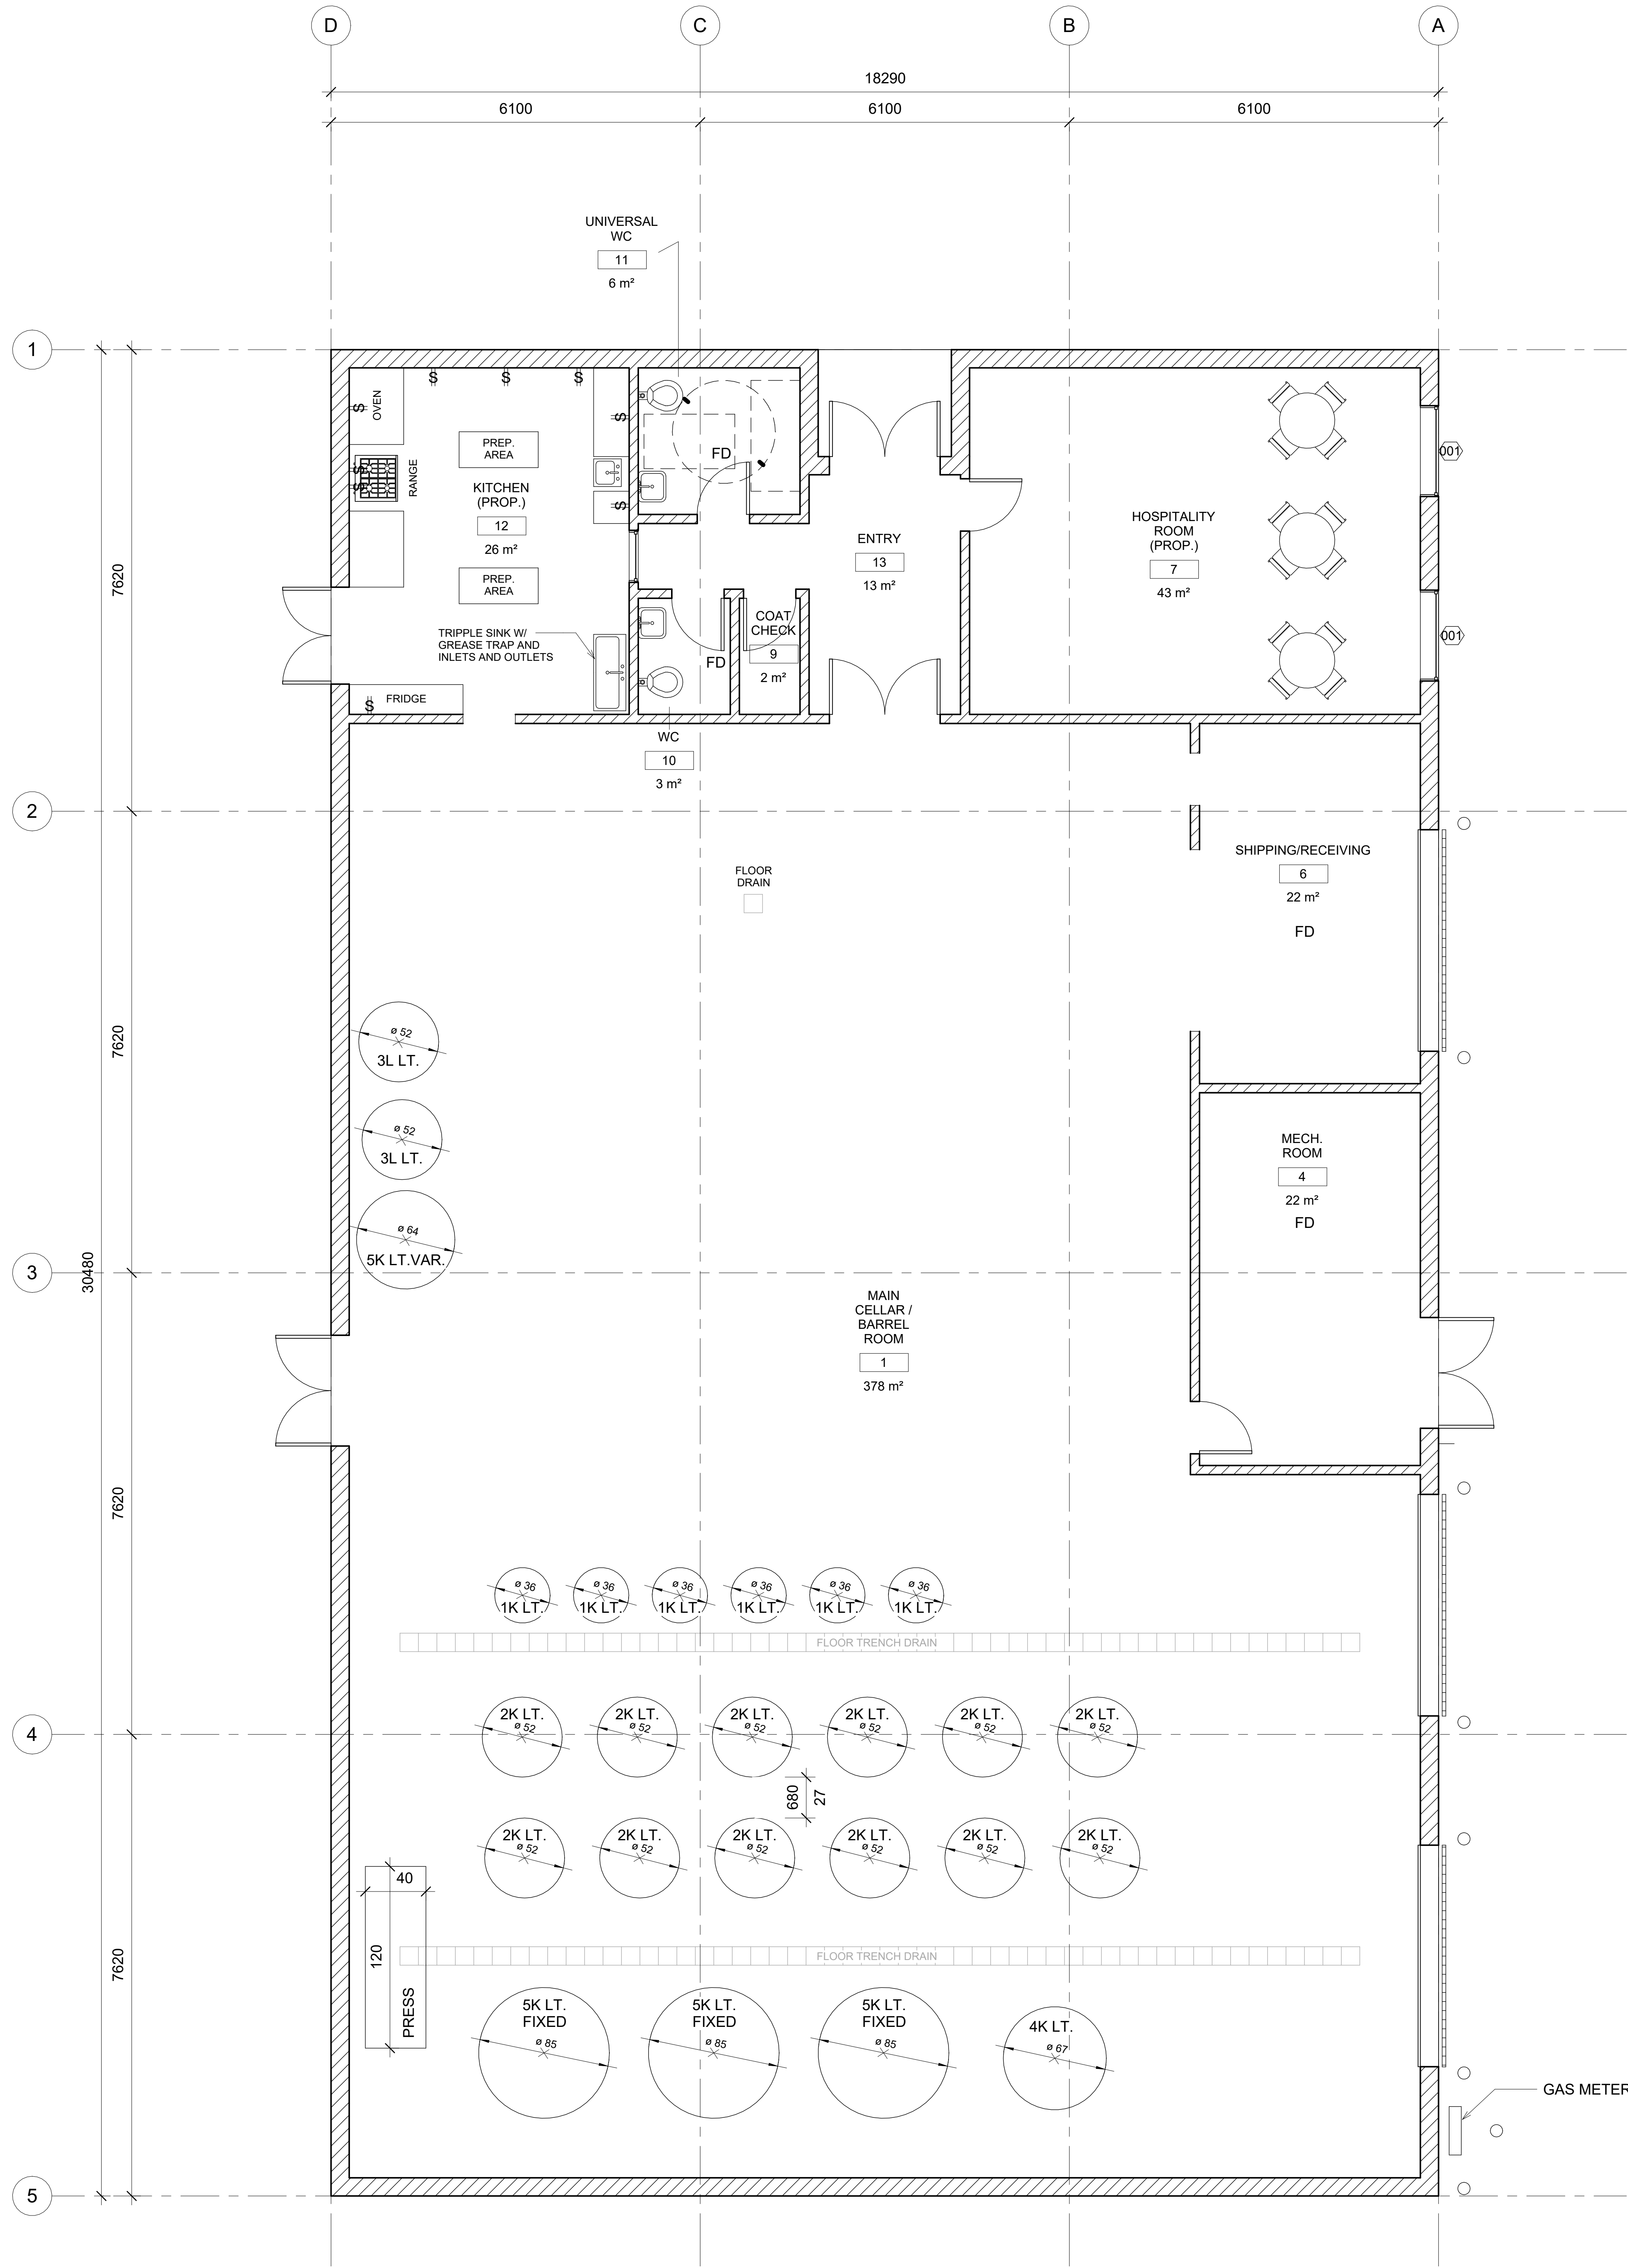

1 LEVEL 1
1 : 50

KAEGAN WALSH, ARCHITECT

office@kaeganwalsh.com | (416) 200-1022

- GENERAL NOTES:
- DO NOT SCALE DRAWINGS.
 - CONFIRM ALL EXISTING SITE CONDITIONS AND DIMENSIONS. REPORT ANY DISCREPANCIES TO THE ARCHITECT IMMEDIATELY.
 - ALL WORK IS TO BE CARRIED OUT ACCORDING TO THE CURRENT EDITIONS OF THE RELEVANT BUILDING CODE AND BY-LAWS.
 - ALL EXISTING SURFACES AND STRUCTURES ADJACENT TO THE PROPOSED WORK ARE TO BE PROTECTED DURING DEMOLITION AND CONSTRUCTION.
 - CONTRACTOR IS RESPONSIBLE FOR ALL REQUIRED MECHANICAL AND ELECTRICAL APPROVALS AND PERMITS. MECHANICAL CONTRACTOR TO CONFIRM VENT AND RAIL LOCATIONS, AND HEATING/COOLING COVERAGE FOR THE PROPOSED WORK, UNLESS OTHERWISE NOTED.
 - THE CLIENT AND/OR THE CONTRACTOR MUST NOTIFY THE ARCHITECT OF ANY PROPOSED CHANGES TO THE WORK AS DETAILED IN THESE DRAWINGS.
 - THESE DRAWINGS MUST NOT BE DUPLICATED IN ANY FORM, OR USED FOR ANY OTHER PROJECT, WITHOUT THE WRITTEN CONSENT OF THE ARCHITECT.

NO.	DESCRIPTION	DATE
3	SUBMITTED FOR SITE PLAN	2024-11-11
3	REVISION 3 FOR SITE PLAN	2022-06-15
2	REVISION 1	2022-05-20
1	PERMIT DRAWINGS	2022-02-19
0	ZONING REVIEW	2021-09-23

1829 CONCESSION 4
ROAD, NOTL

PLAN (PRODUCTION
BARN)

DATE 2024-11-11
DRAWN BY KW

A02

SCALE: AS NOTED