


Peter J. Lesdow
architect

 

SHADOW STUDY
JUNE 21


DATE	REVISIONS	DATE	REVISIONS
Dec. 07/21	FOR PRE-CONSULTATION		
Jan. 04/23	REVISION FOR PRE-CONSULTATION		
Jan. 31/23	SHADOW STUDY		
Feb. 01/23	FOR OPA/23A SUBMISSIONS		

PARLIAMENT OAK HOTEL
325 King Street
Niagara-on-the-Lake


DATE: Nov. 18/22
SCALE: AS NOTED
DRAWN BY: MRW
CHECK BY: PUL

22 - 13


A-2

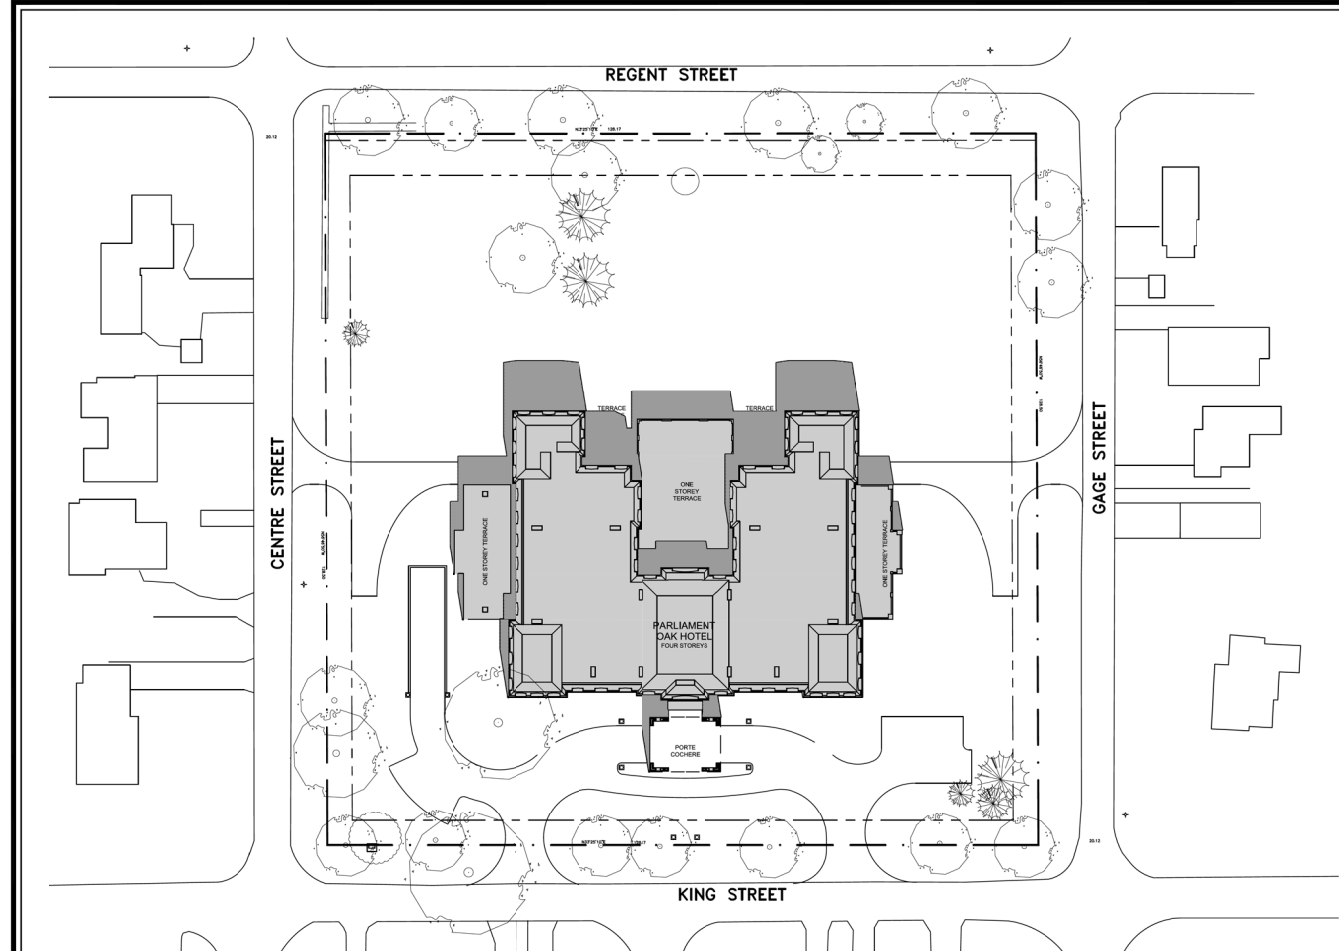


JUNE 21 10:00 AM
SCALE: 1:500

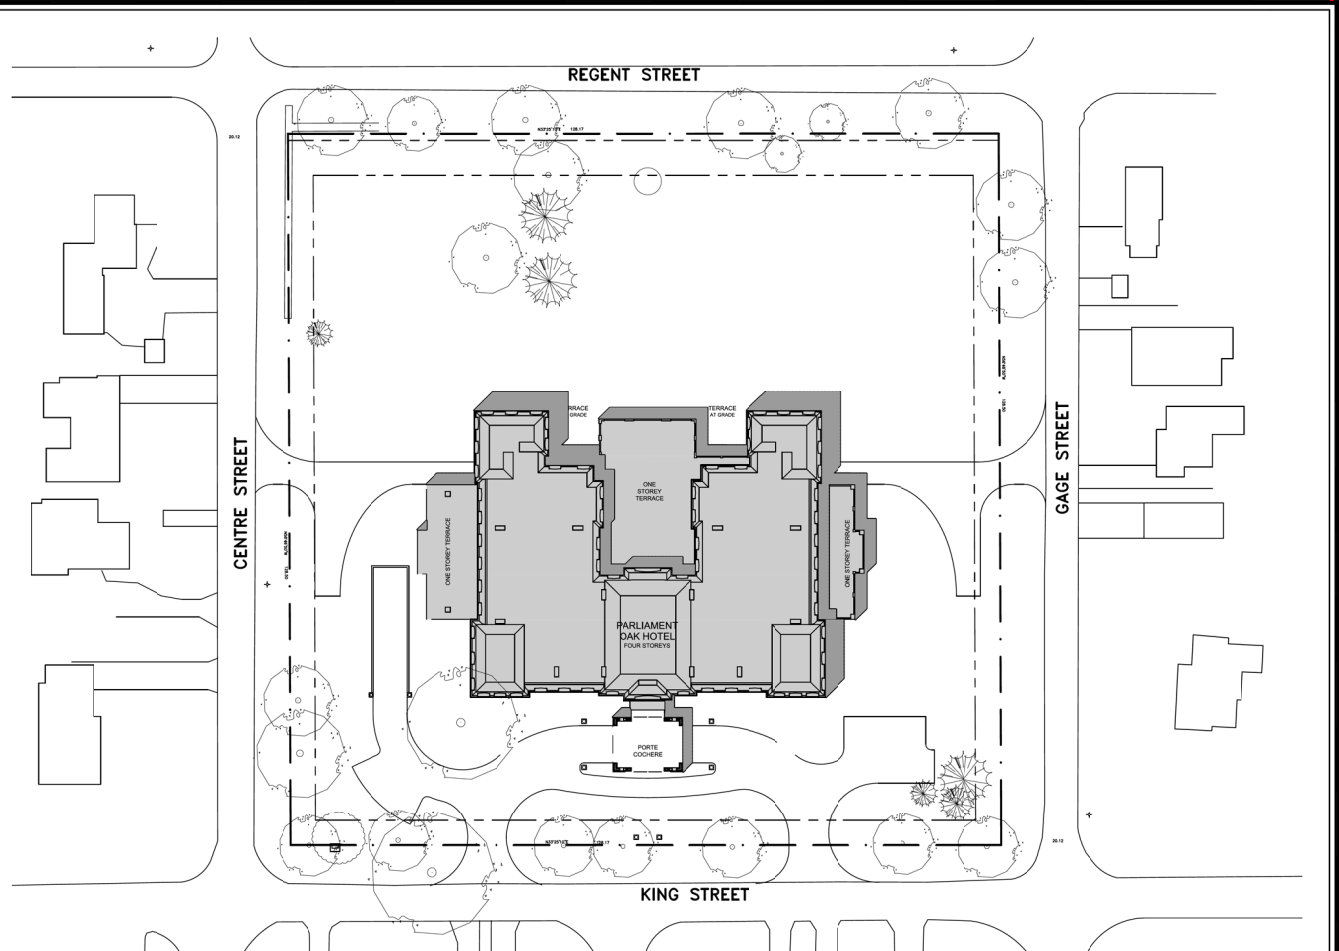


JUNE 21 12:00 PM
SCALE: 1:500

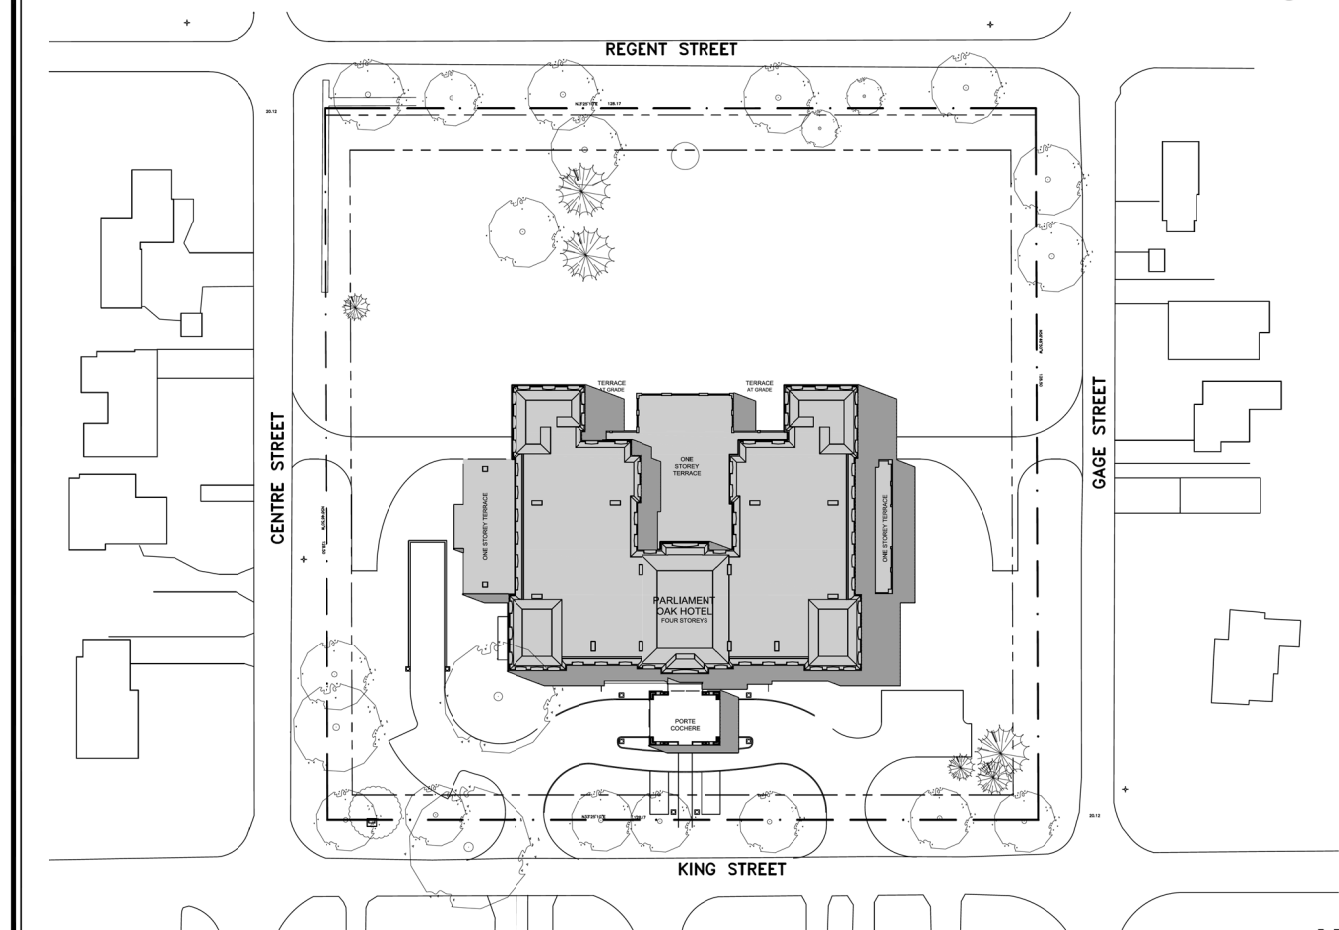

JUNE 21 2:00 PM
SCALE: 1:500

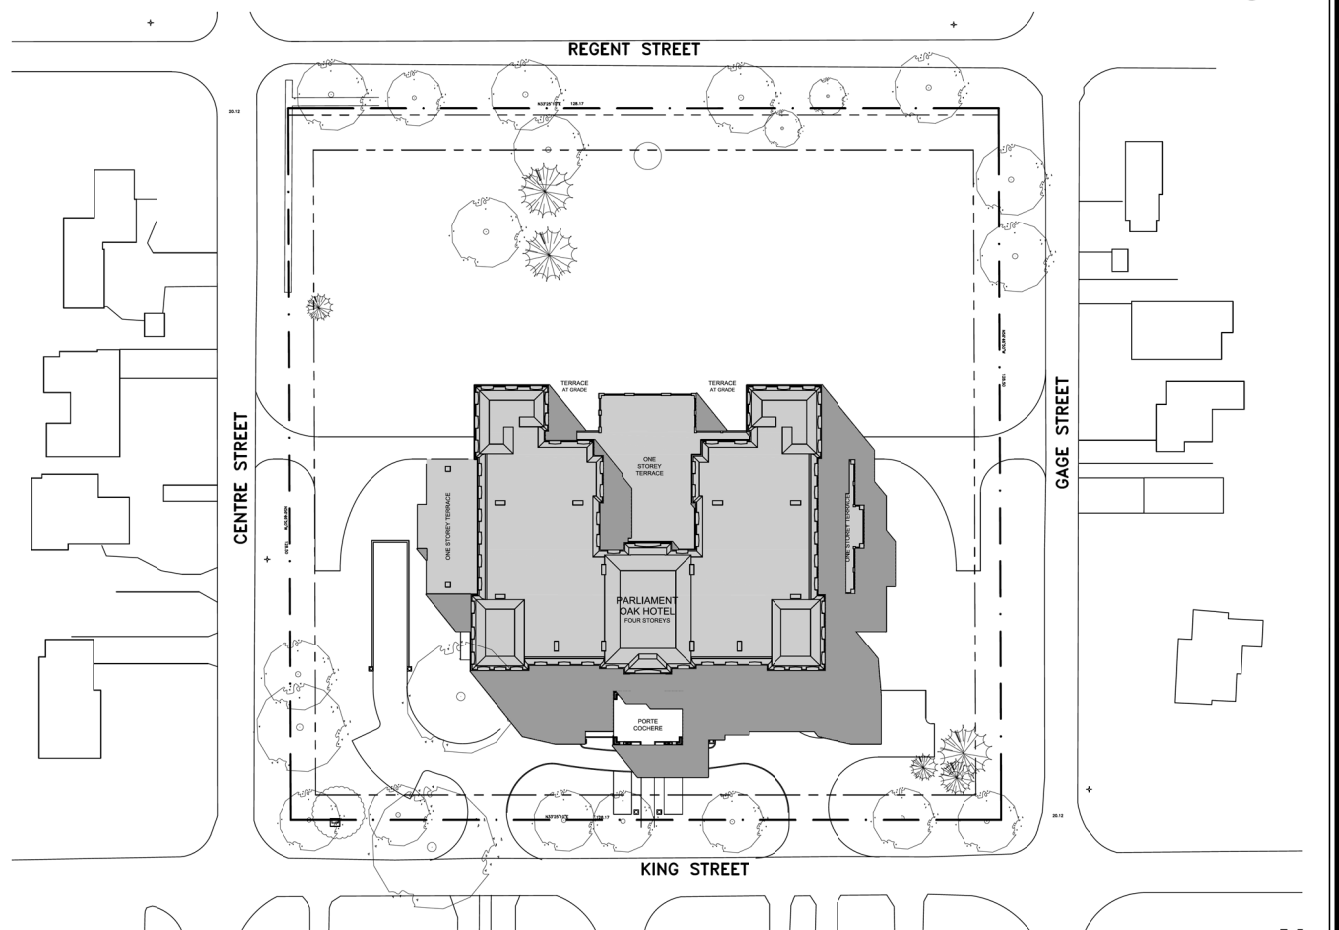


JUNE 21 4:00 PM
SCALE: 1:500

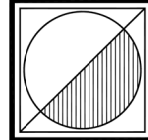

Peter J. Lesdow
architect

1882 Queen Street West, Suite 111, Niagara Falls, Ontario, L2E 6G4
Tel: (905) 688-1111 Fax: (905) 688-1112

 

SHADOW STUDY
SEPTEMBER 21

DATE	REVISIONS	DATE	REVISIONS
Dec. 07/21	FOR PRE-CONSULTATION		
Jan. 04/23	REVISION FOR PRE-CONSULTATION		
Jan. 31/23	SHADOW STUDY		
Feb. 01/23	FOR 03/27/24 SUBMISSIONS		

PARLIAMENT OAK HOTEL
325 King Street
Niagara-on-the-Lake

DATE: Nov. 18/22
SCALE: AS NOTED
DRAWN BY: MRW
CHECK BY: PUL

22 - 13

A-3

