


Key Map

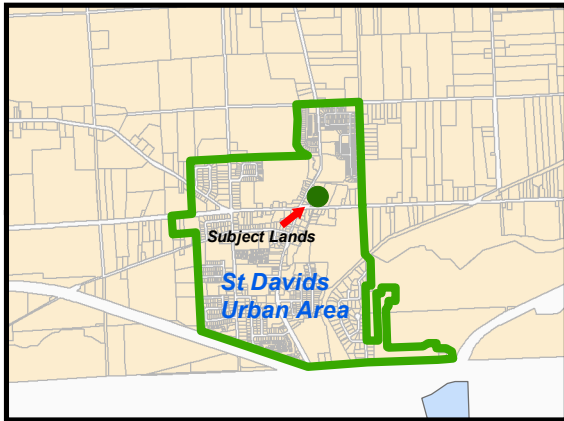



MAP 1 - LOCATION MAP

1436-1442 York Road
File No: ZBA-17-2023

A north arrow pointing up and a scale bar showing 0, 5, 10, and 20 meters.

1:1,000



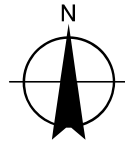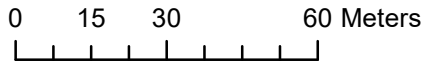


1:1,500



MAP 2 - OFFICIAL PLAN

Land Use Designations

1436-1442 York Road

File No: ZBA-17-2023

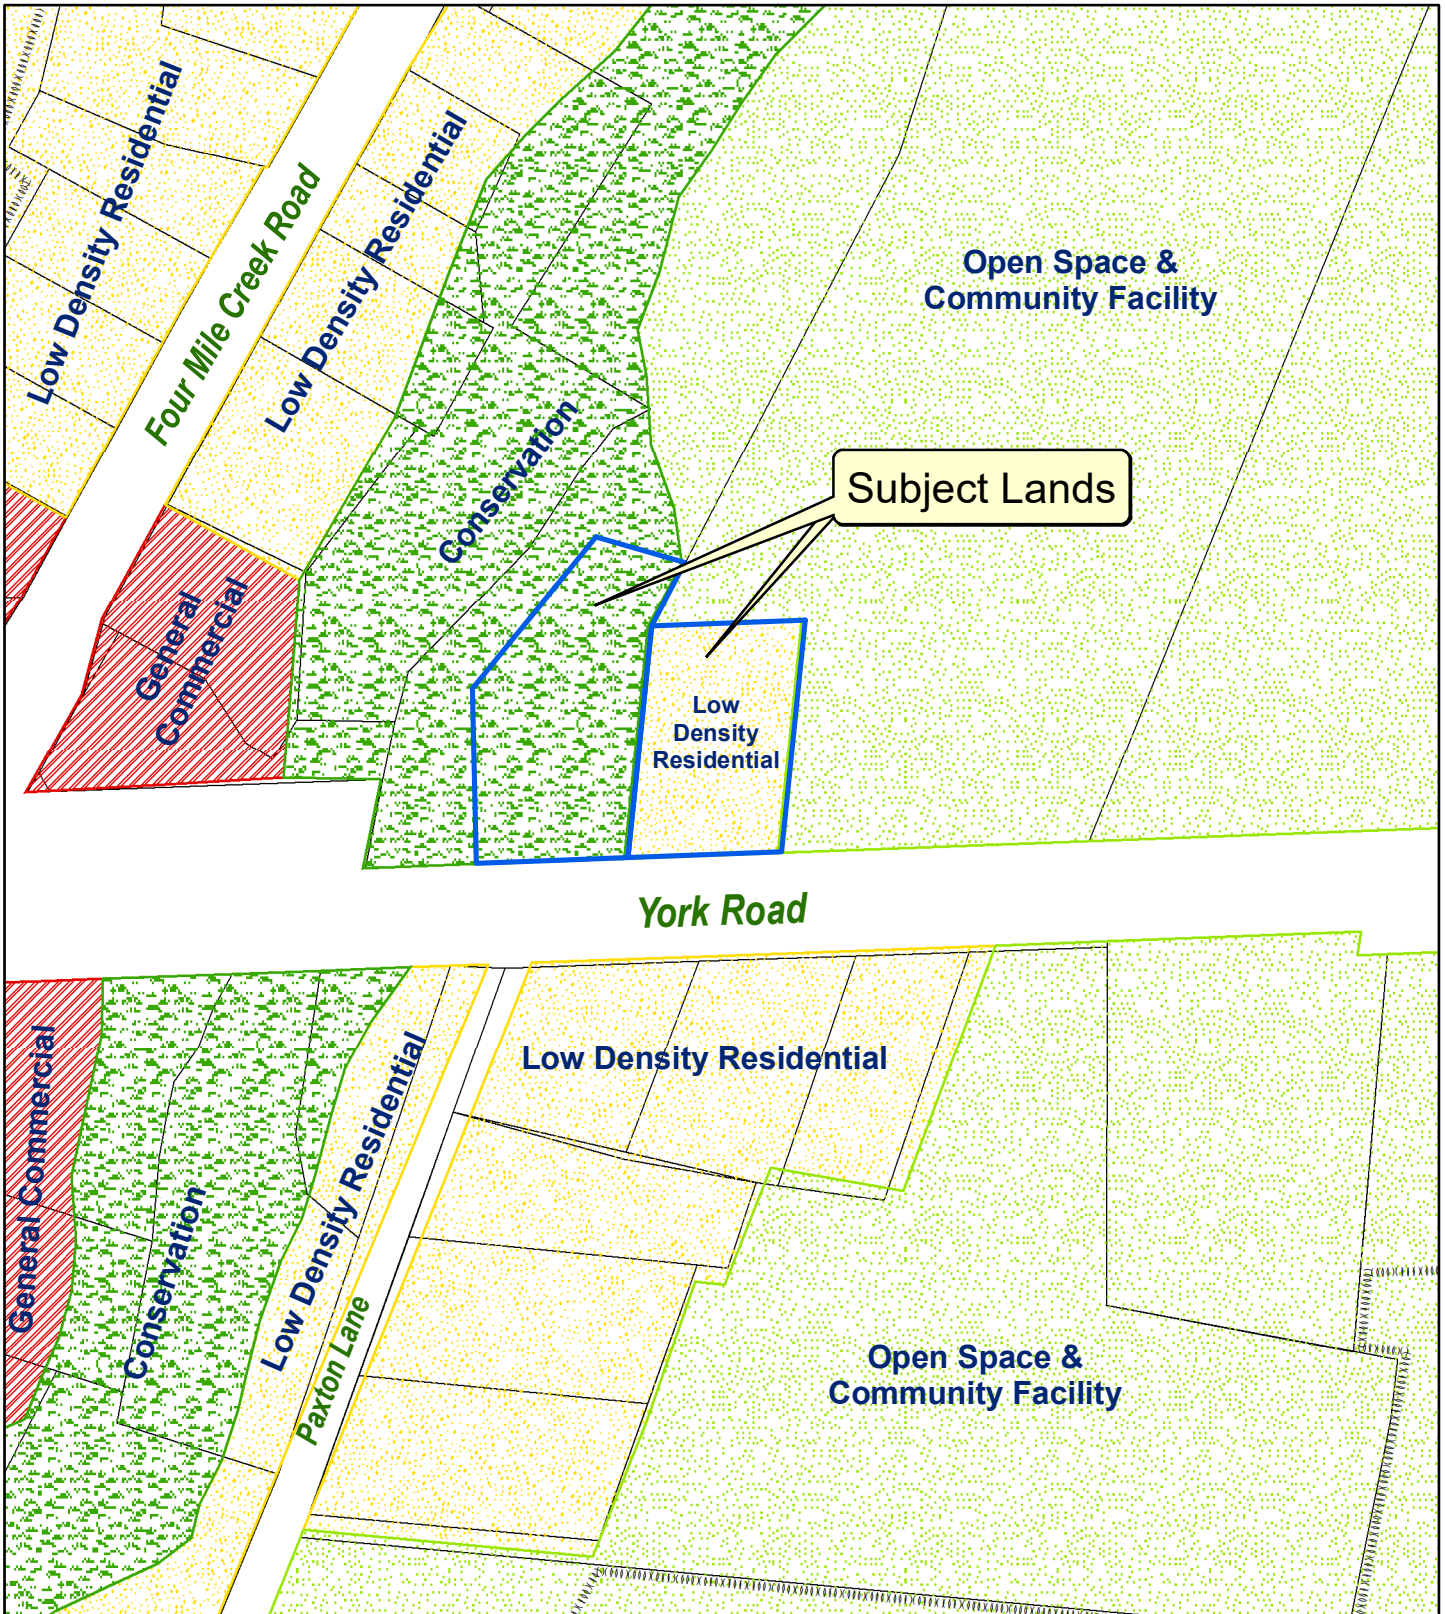

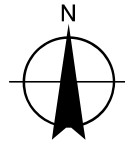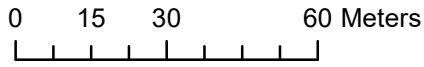

1:1,500

MAP 3: ZONING

As per Zoning By-law 4316-09, as amended

1436-1442 York Road

File No: ZBA-17-2023

