


Key Map

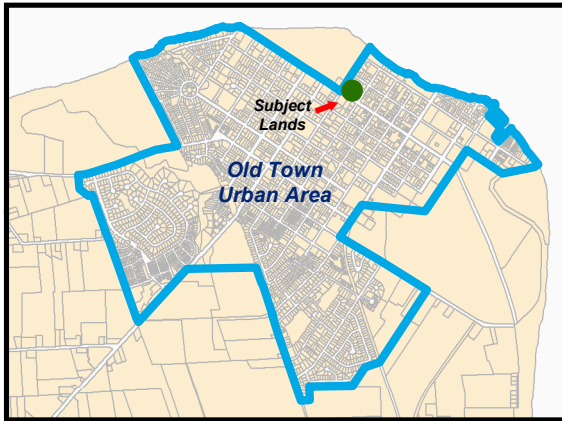



MAP 1 - LOCATION MAP

187 Queen Street
File: ZBA-05-2024

A north arrow pointing up and a scale bar showing 0, 5, 10, and 20 meters.

1:1,000



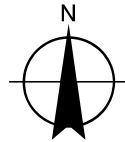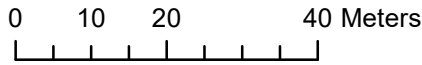


1:1,000



MAP 2 - OFFICIAL PLAN

Land Use Designations

187 Queen Street

File No: ZBA-05-2024

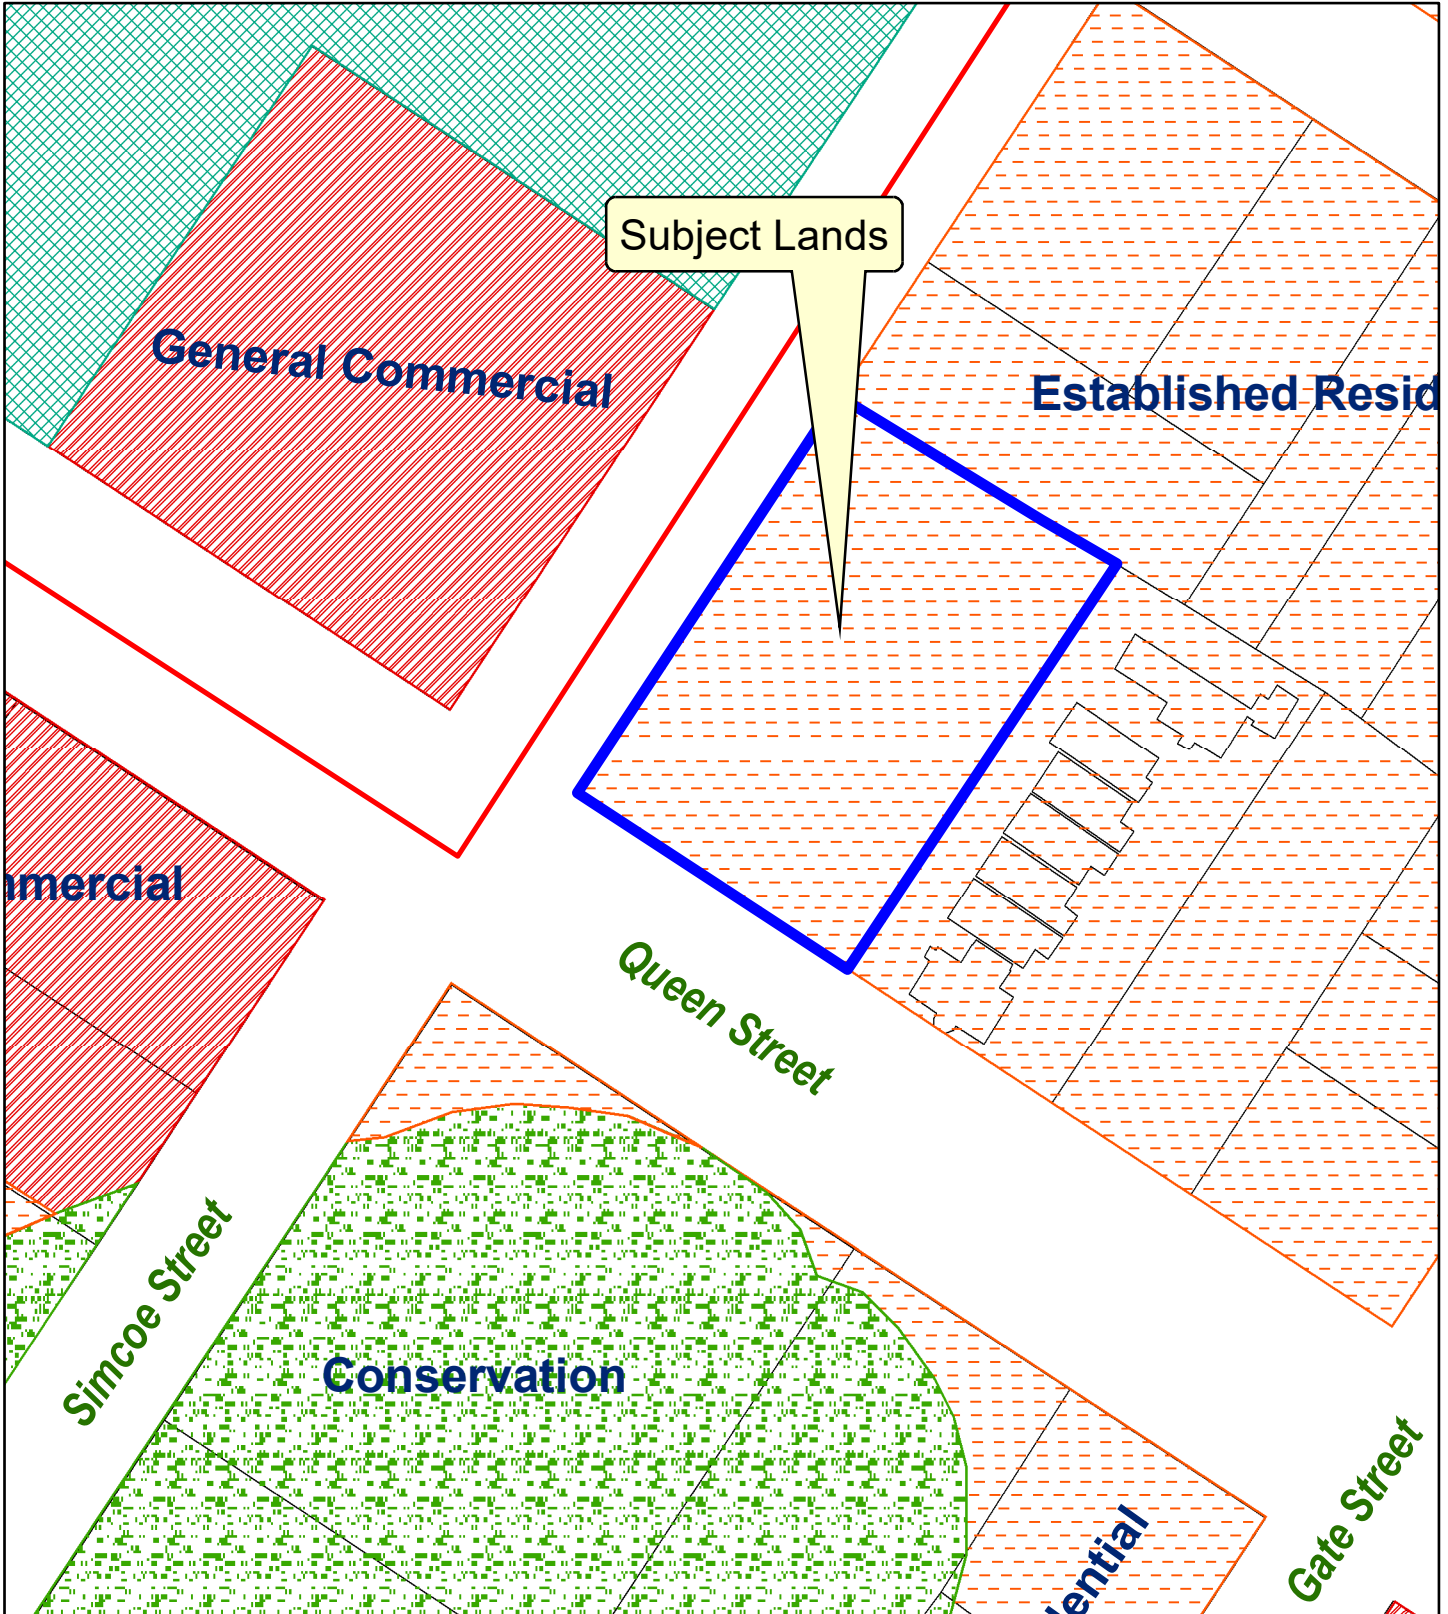

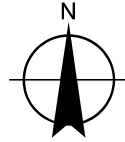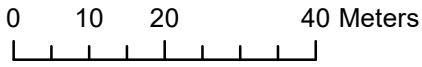

1:1,000

MAP 3: ZONING

As per Zoning By-law 4316-09, as amended

187 Queen Street

File No: ZBA-05-2024

