


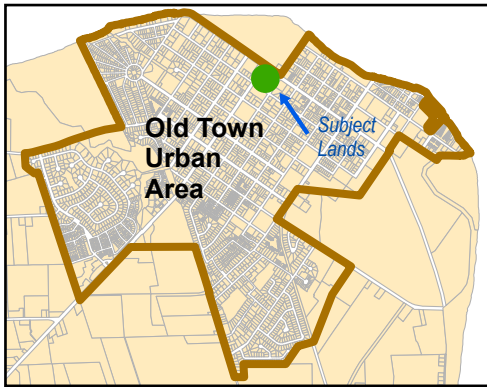


Map 1: LOCATION MAP

209 & 217 Simcoe Street
Deeming By-laws 2025

N

Scale: 1:1,000

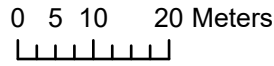




Map 2: OFFICIAL PLAN

Land Use Designations

209 & 217 Simcoe Street
Deeming By-laws 2025

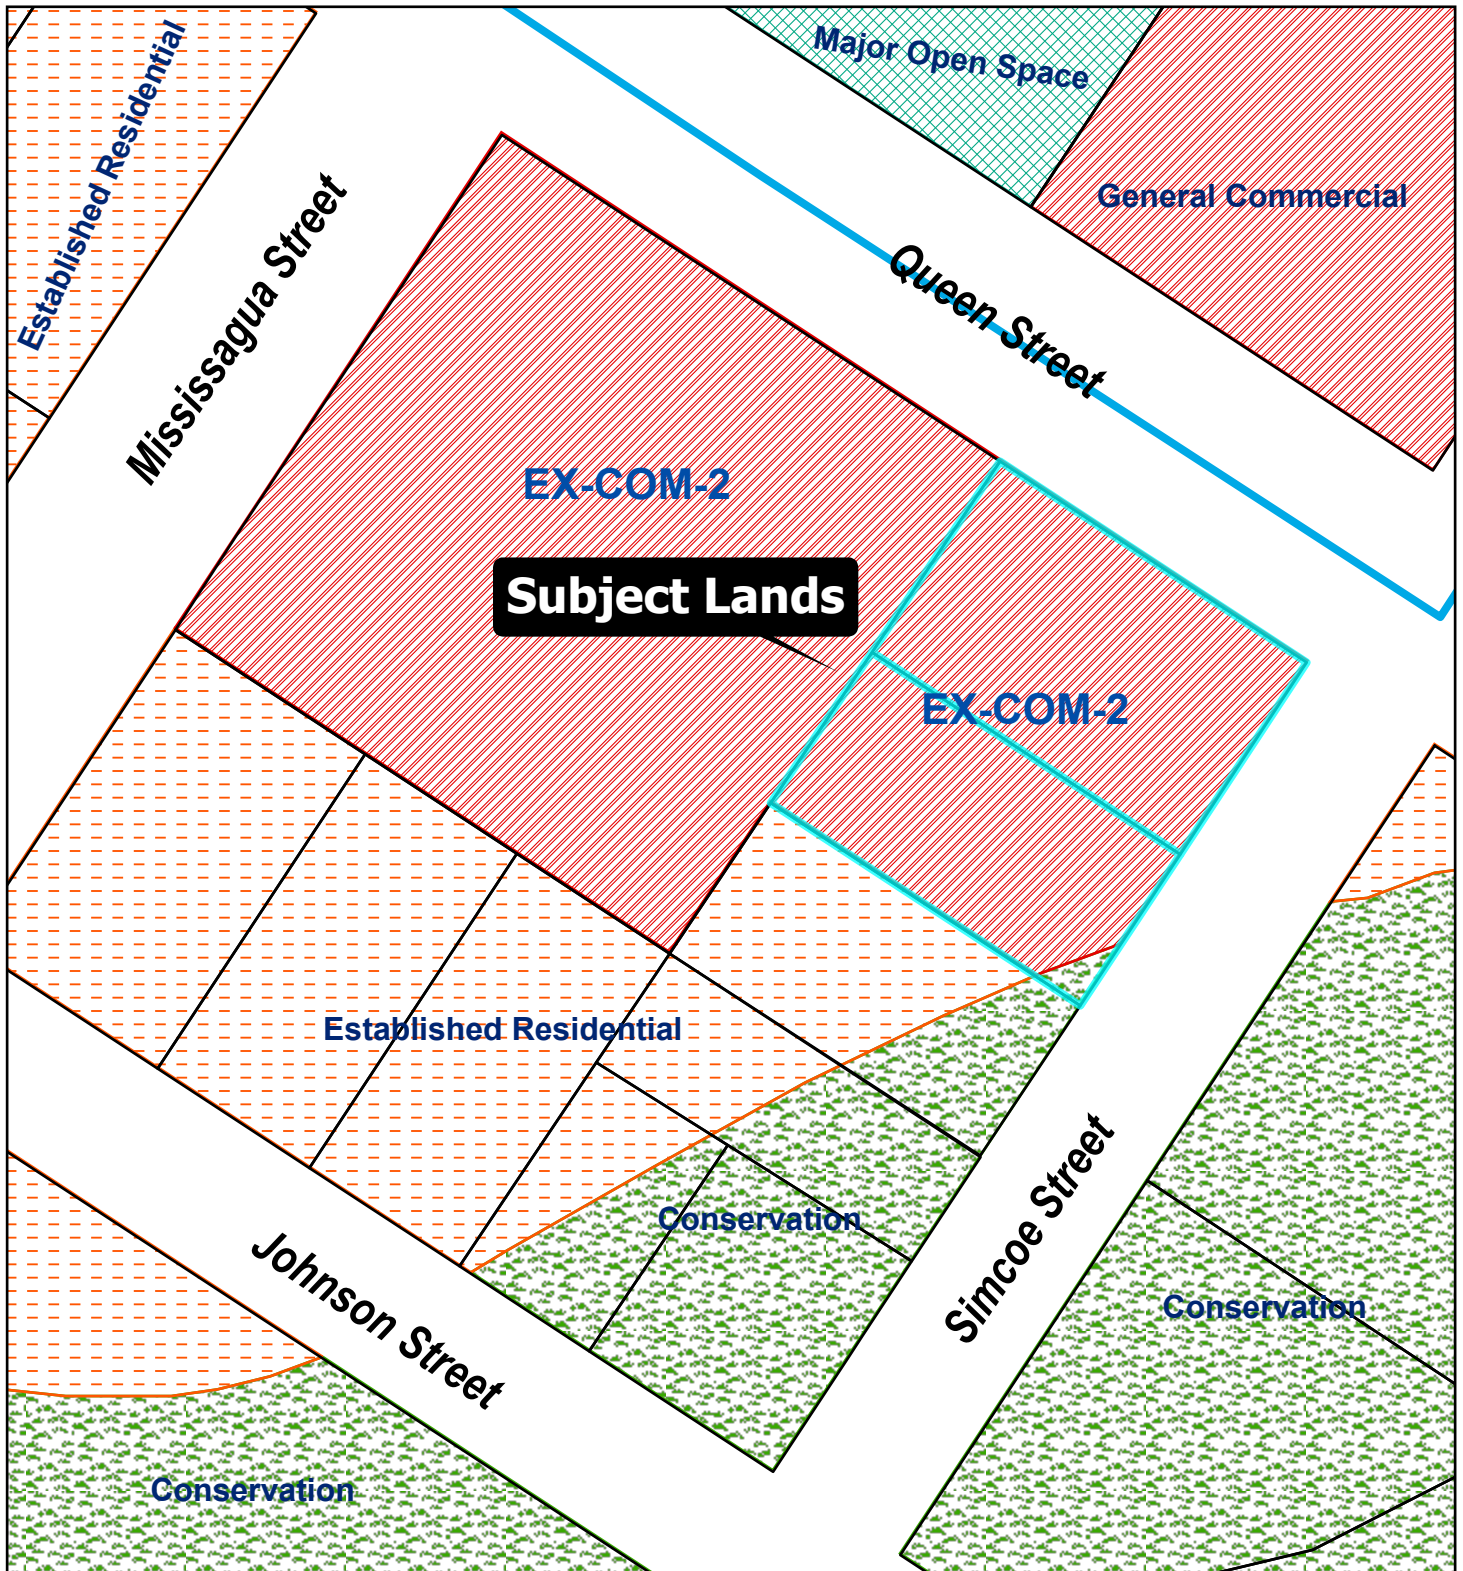



Map 3: ZONING

By-law 4316-09, as amended

209 & 217 Simcoe Street
Deeming By-laws 2025

