




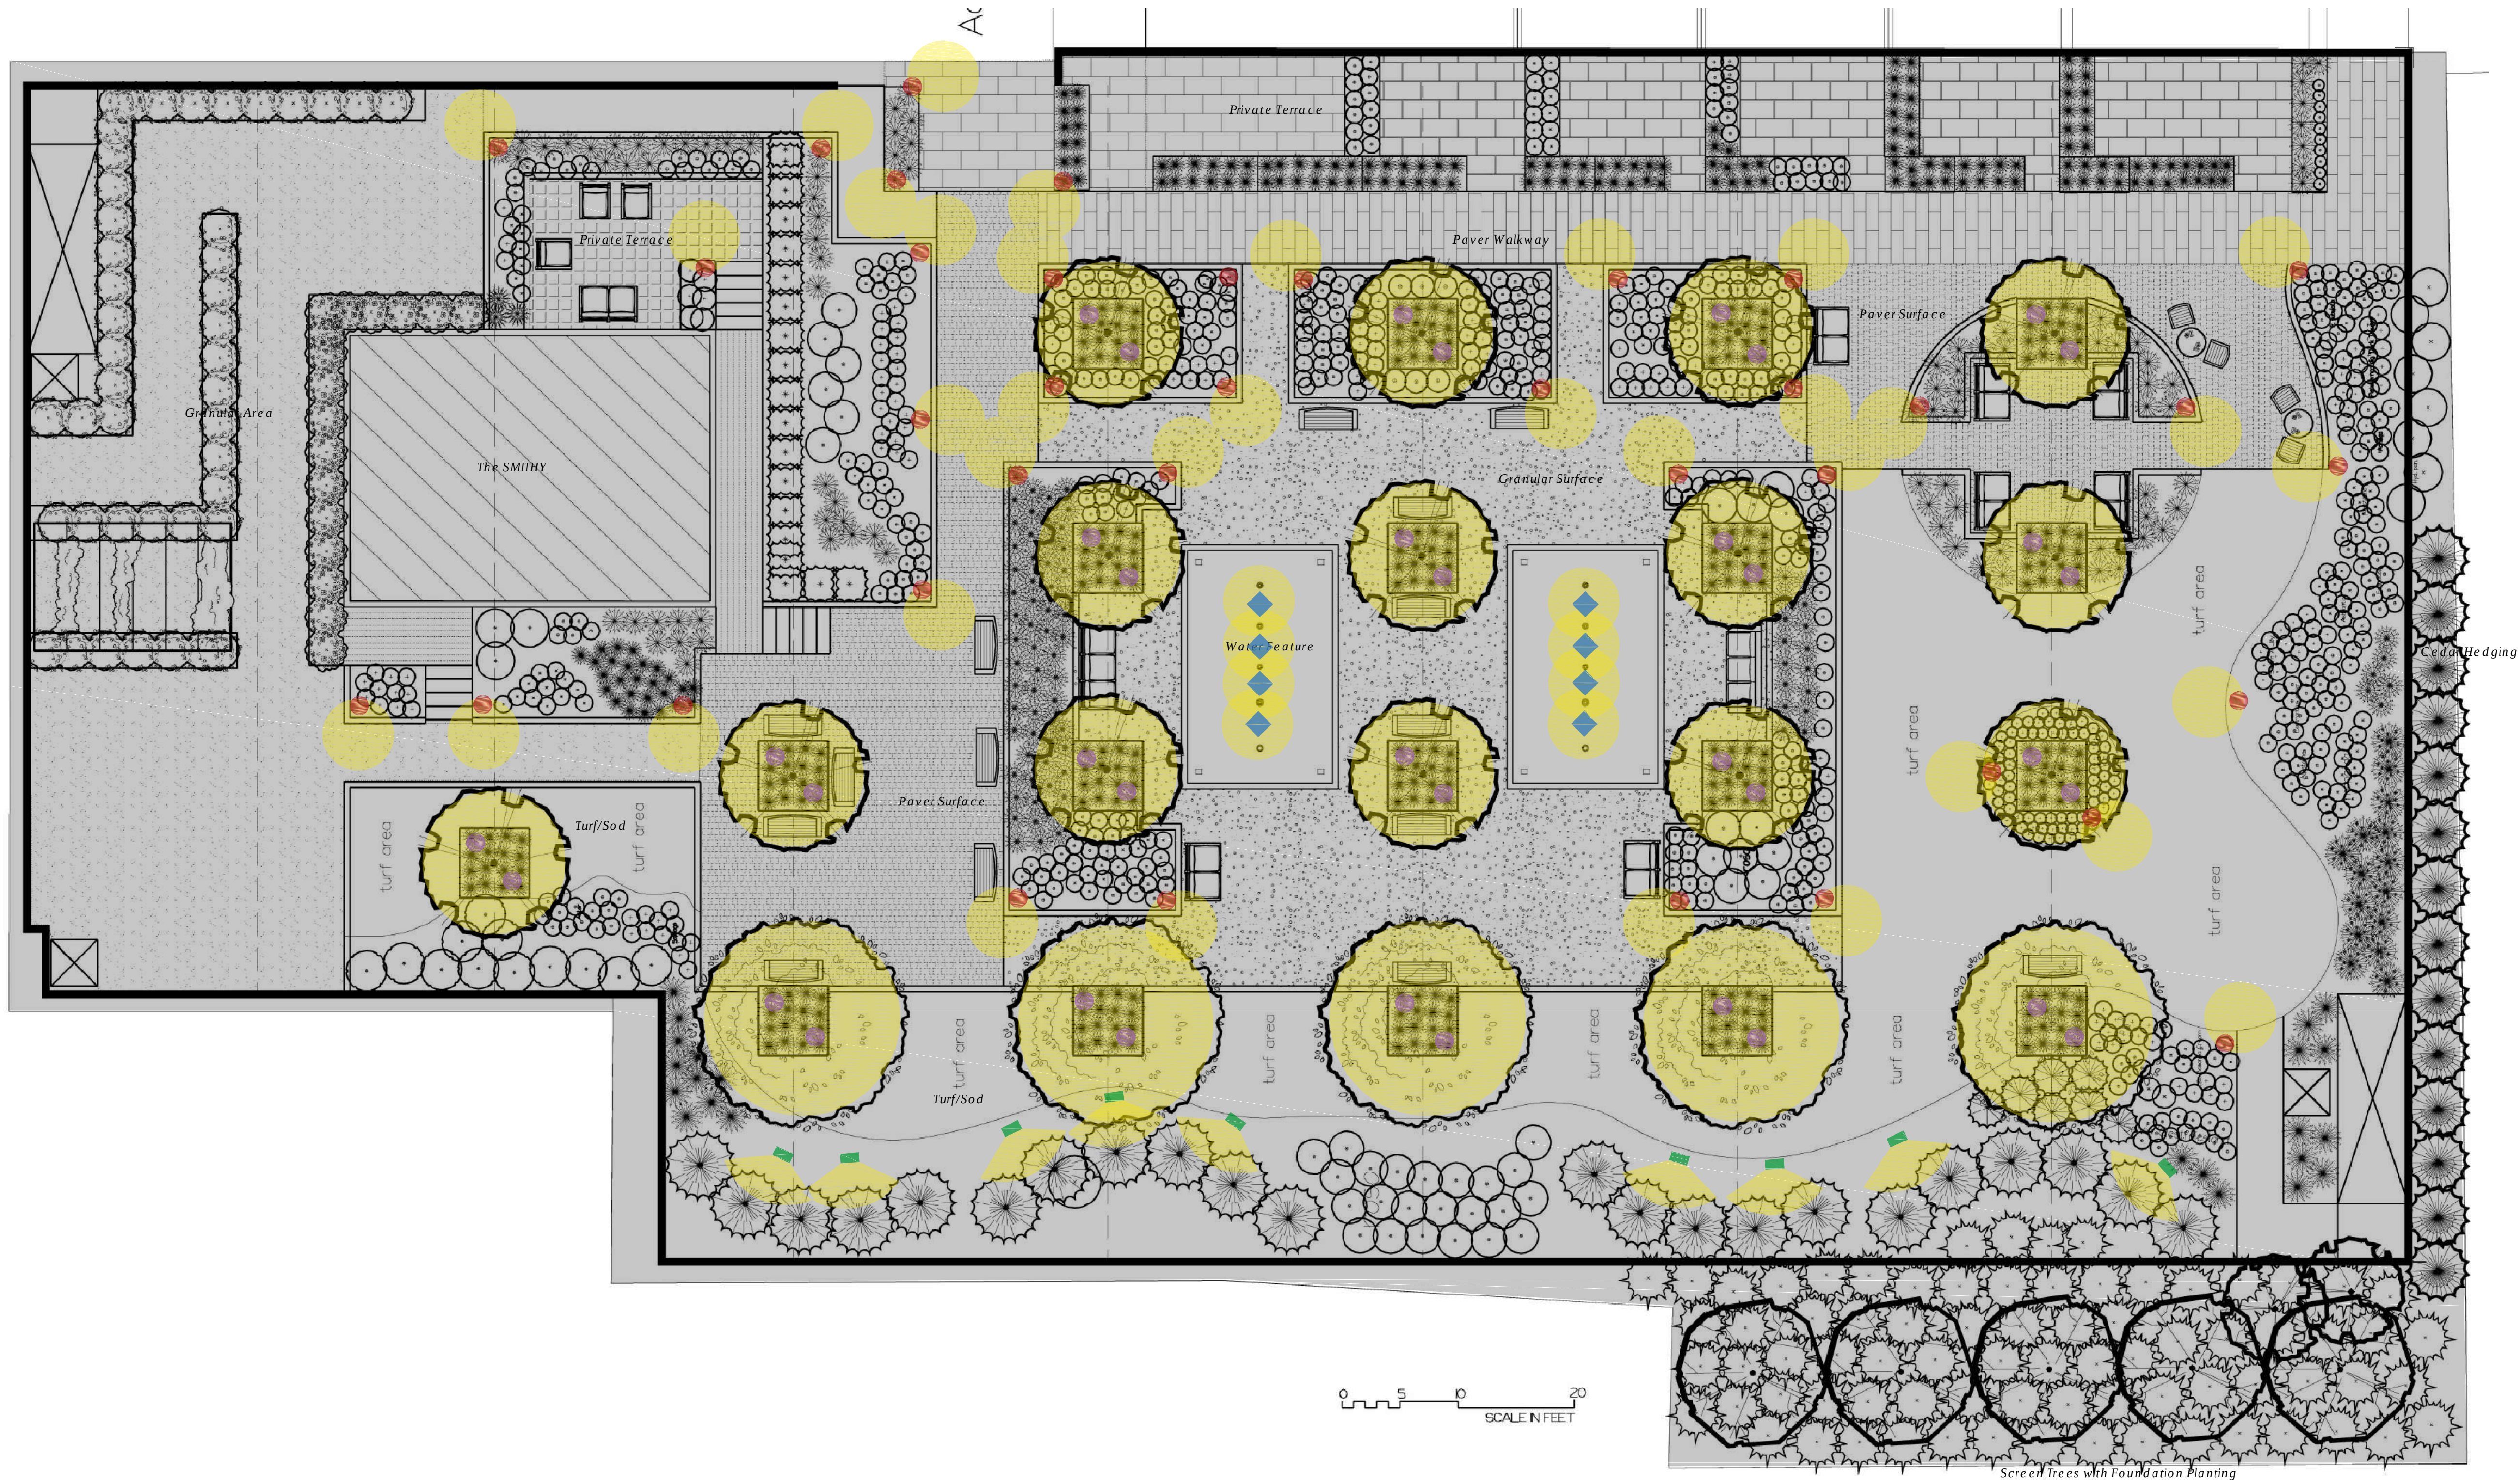

Wall Wash Light

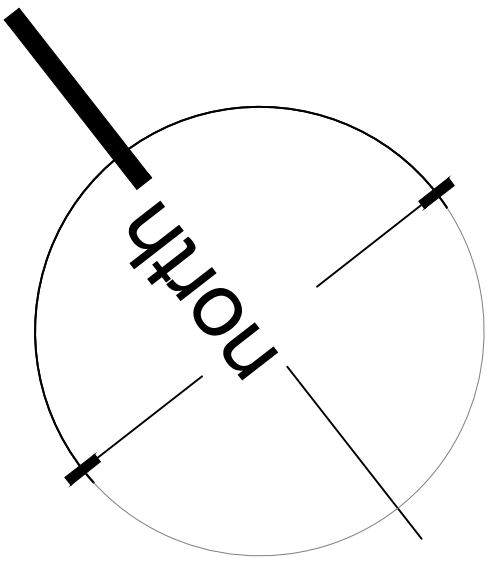

Path Light

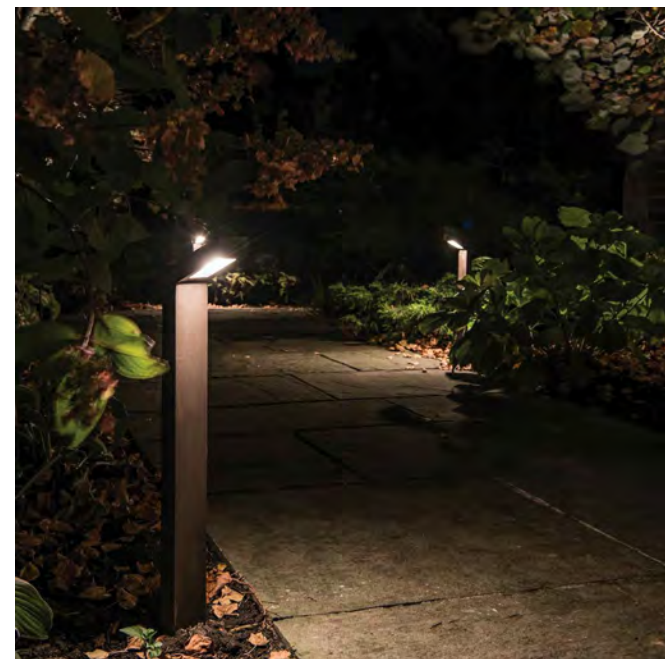

Tree Uplight



Underwater Light

124 on Queen Green Roof - Lighting Concept Plan

SCALE: 1/8" = 1'

NOT FOR CONSTRUCTION
ISSUED FOR REVIEW & COMMENTS ONLY

revisions/ submissions		
#	date	description
1	2022-12-22	Issued for discussion
2	2023-01-23	Issued for discussion

stamp



Environmental
DESIGN GROUP

P.O. Box 51
Carleton Place, ON L9B 1H0
t: 905.689.5373
www.environmentaldesign.ca

client
124Queen

municipality
Niagara-on-the-Lake

project
124 on Queen Green Roof

sheet
Lighting Concept Plan

date: December 14, 2022
drawn:
checked: JCT
project #: 22-041