

Peter J. Lesdow
architect



SHADOW STUDY
JUNE 21


DATE	REVISIONS	DATE	REVISIONS

PARLIAMENT OAK HOTEL
326 King Street


DATE: Nov 14/22
SCALE: AS NOTED
DRAWN BY: MRW
CHECK BY: PUL

22 - 13


A-2

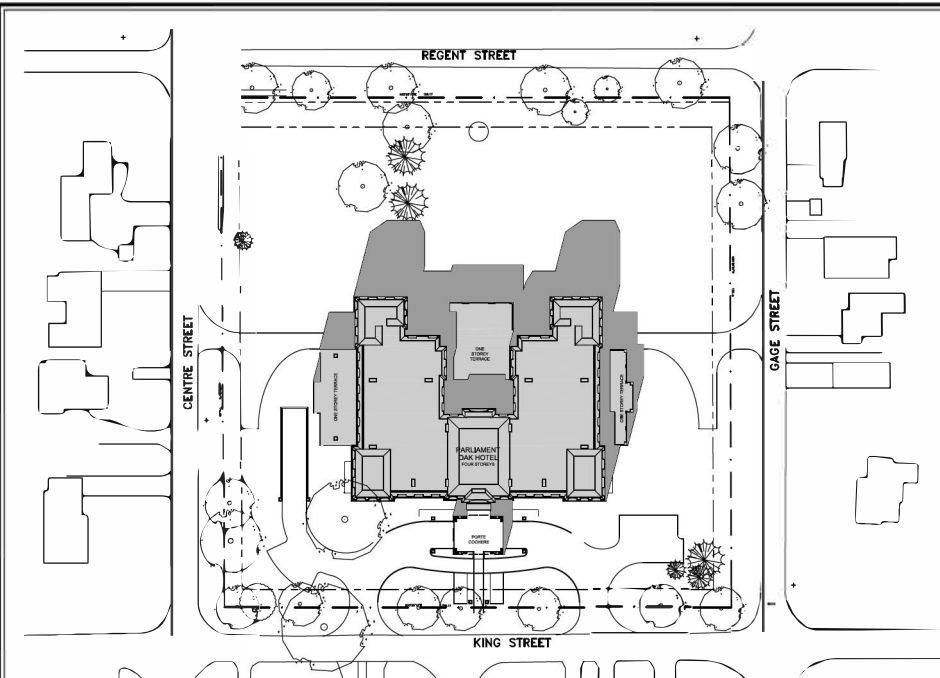


SEPTEMBER 21 10:00 AM
SCALE: 1:1500

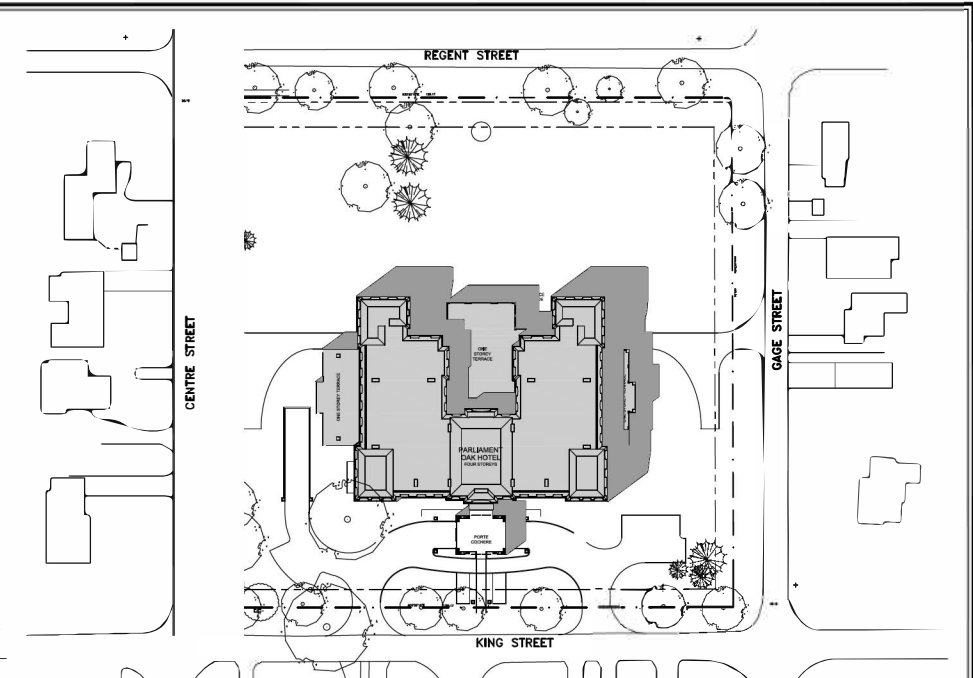

SEPTEMBER 21 12:00 PM
SCALE: 1:1500

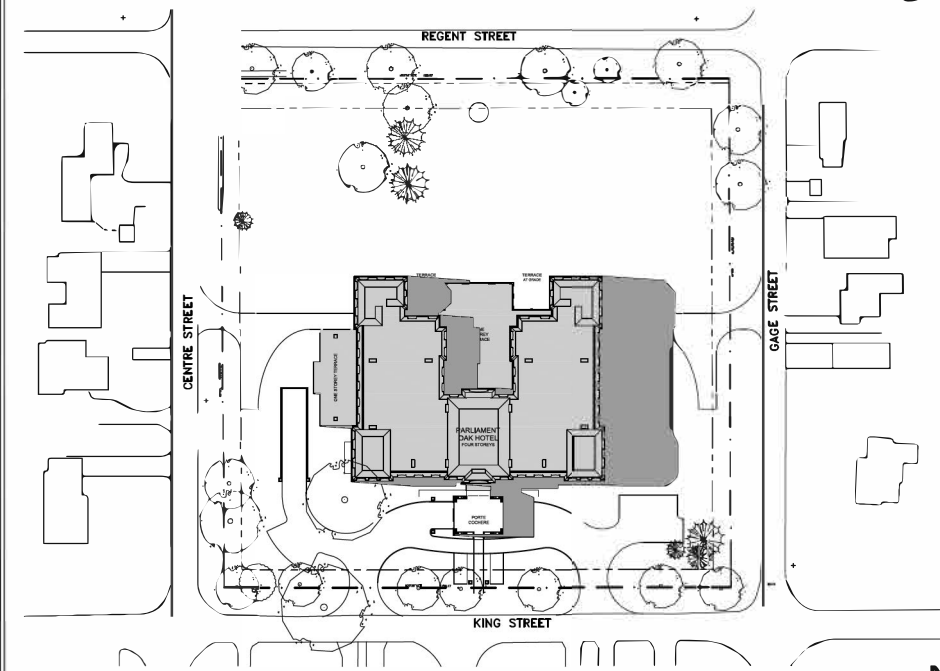


SEPTEMBER 21 2:00 PM
SCALE: 1:1500

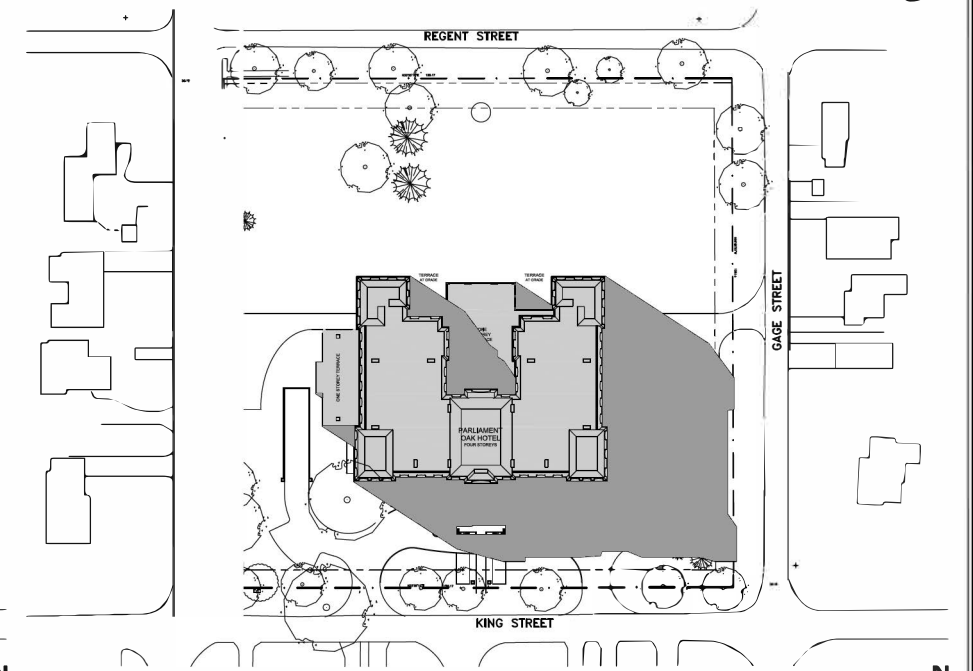

SEPTEMBER 21 4:00 PM
SCALE: 1:1500



Peter J. Lesdow
architect

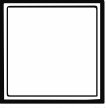

SHADOW STUDY
SEPTEMBER 21

DATE	REVISIONS	DATE	REVISIONS

PARLIAMENT OAK HOTEL
325, 345, 365 Street

DATE: 06/14/22
SCALE: AS NOTED
DRAWN BY: MRW
CHECK BY: PUL

22 - 13

A-3